

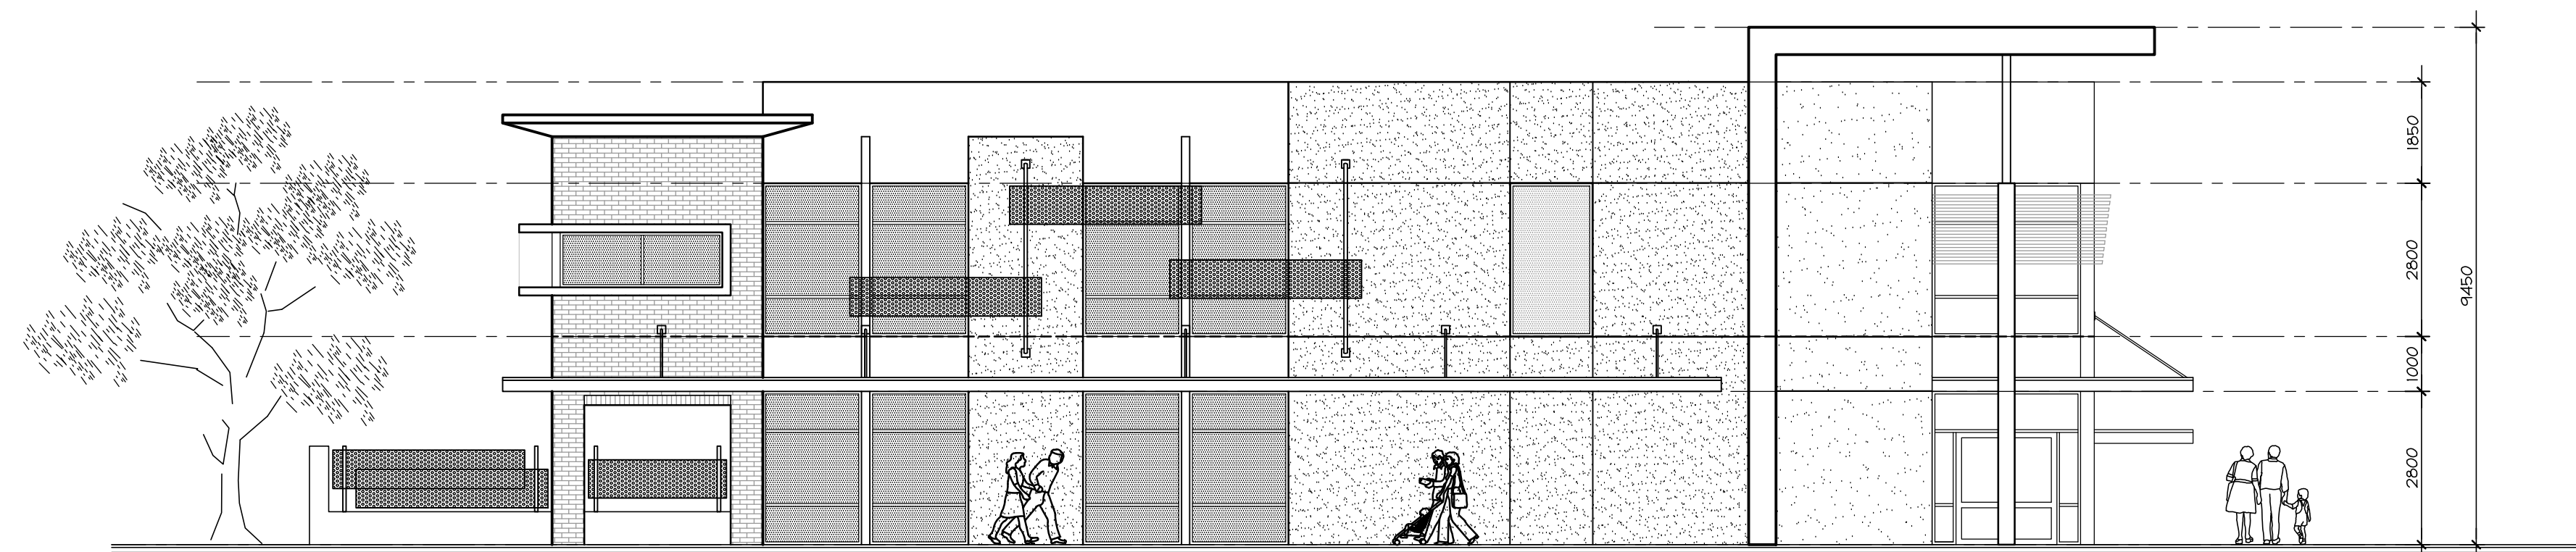



ROOF PLAN
SCALE 1:100 @ B1

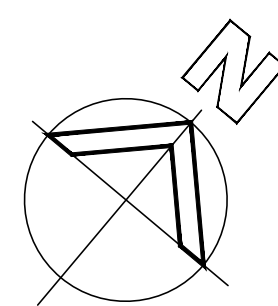


RUNNYMEDE GATE ELEVATION

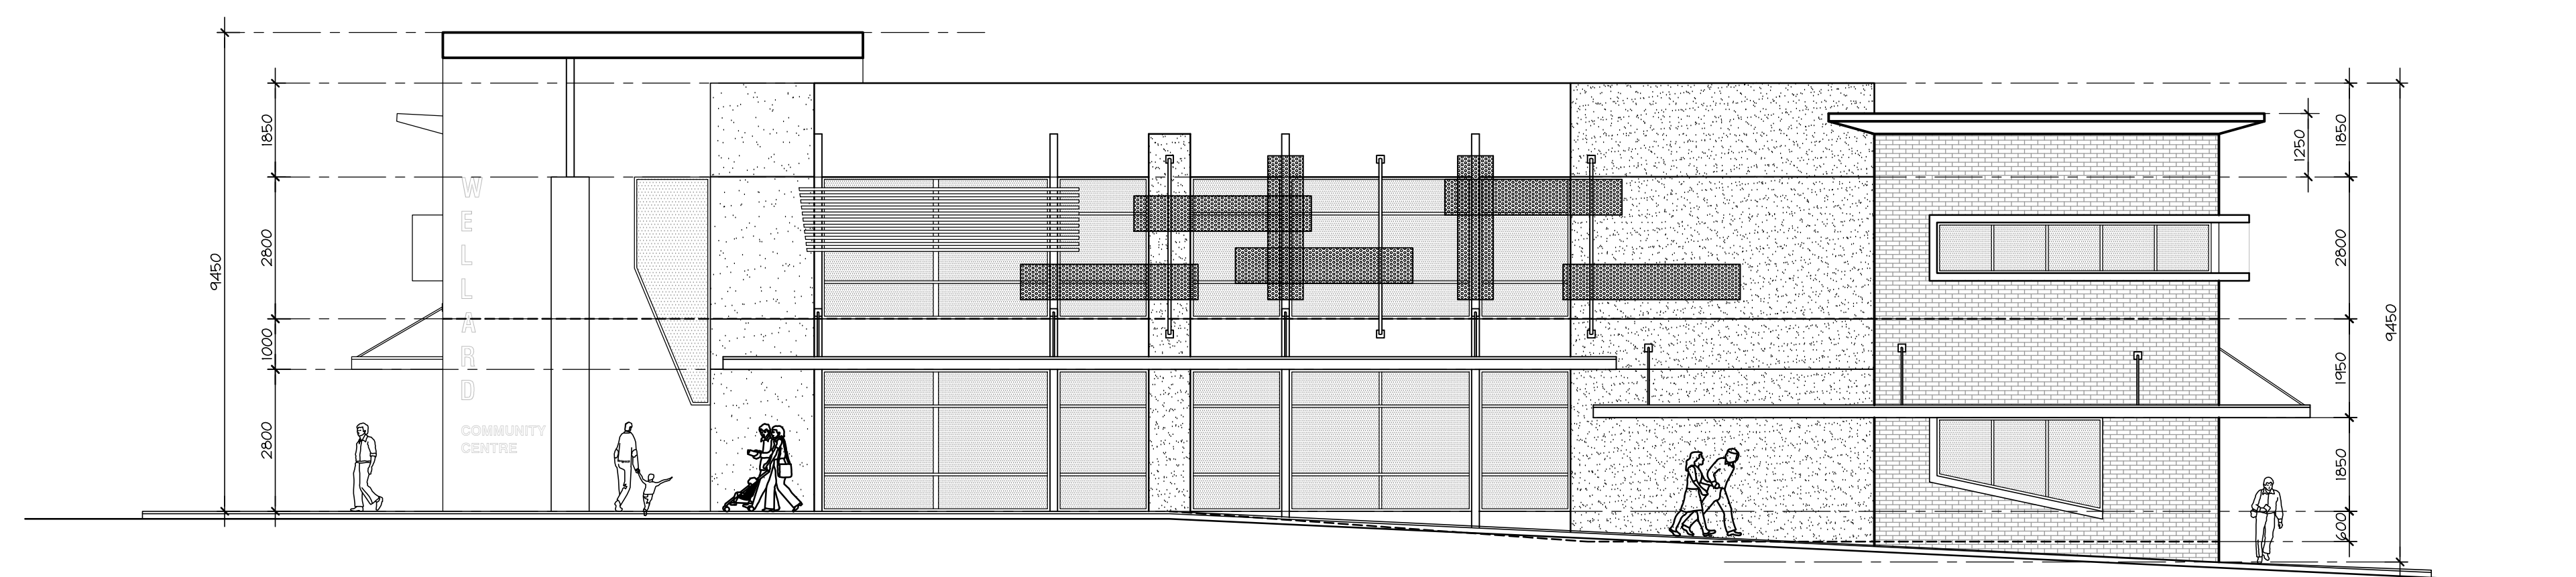


THE STRAND ELEVATION

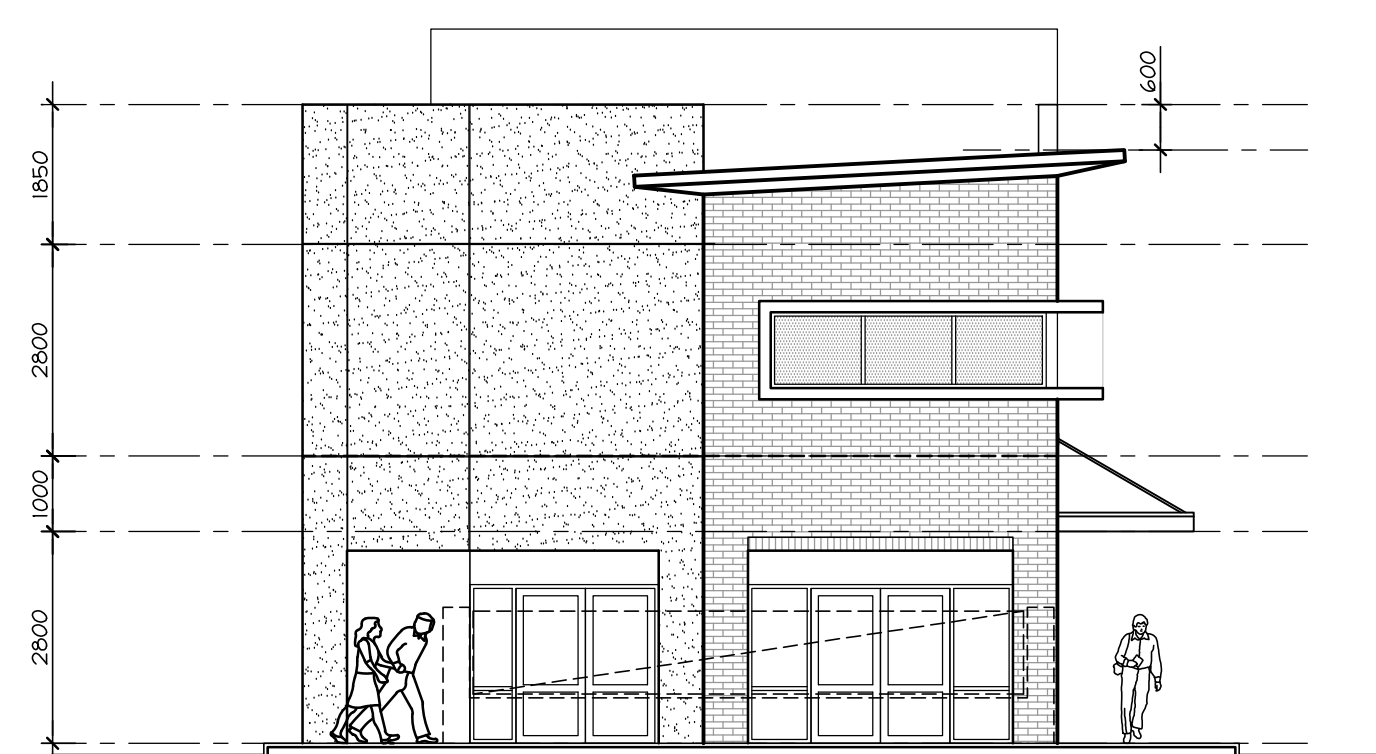


WEST / SIDE ELEVATION

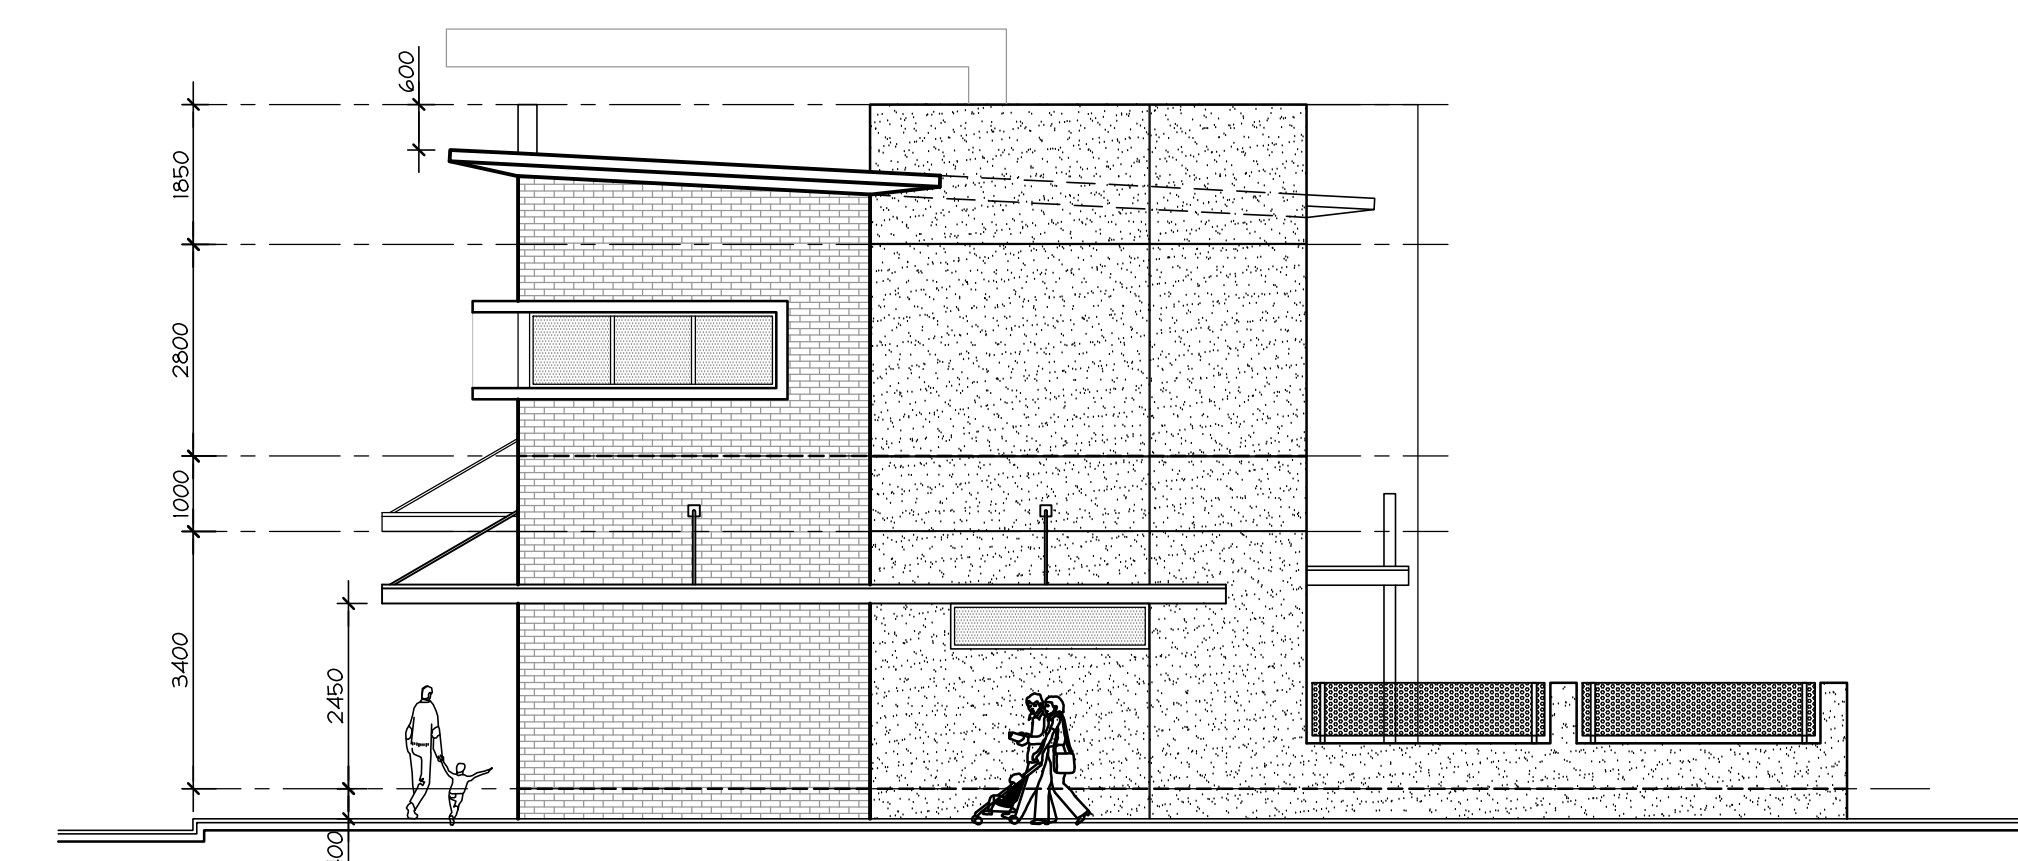

NORTH / ACCESS ROAD ELEVATION

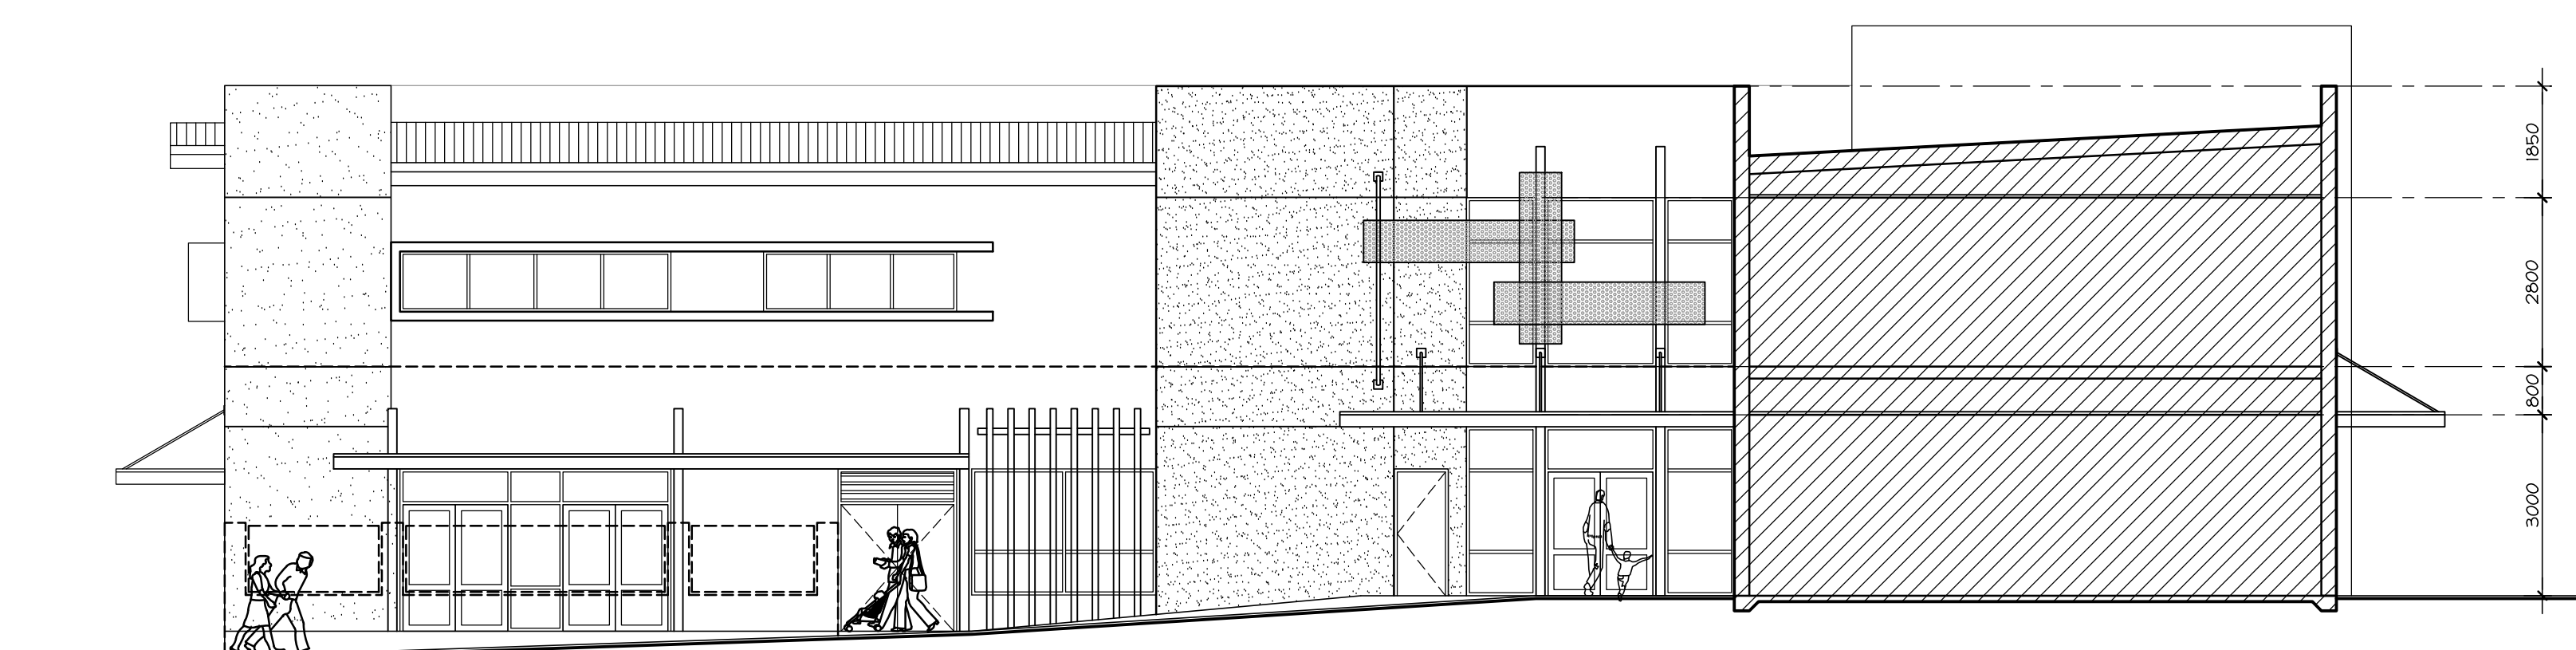

WEST / BACK ELEVATION

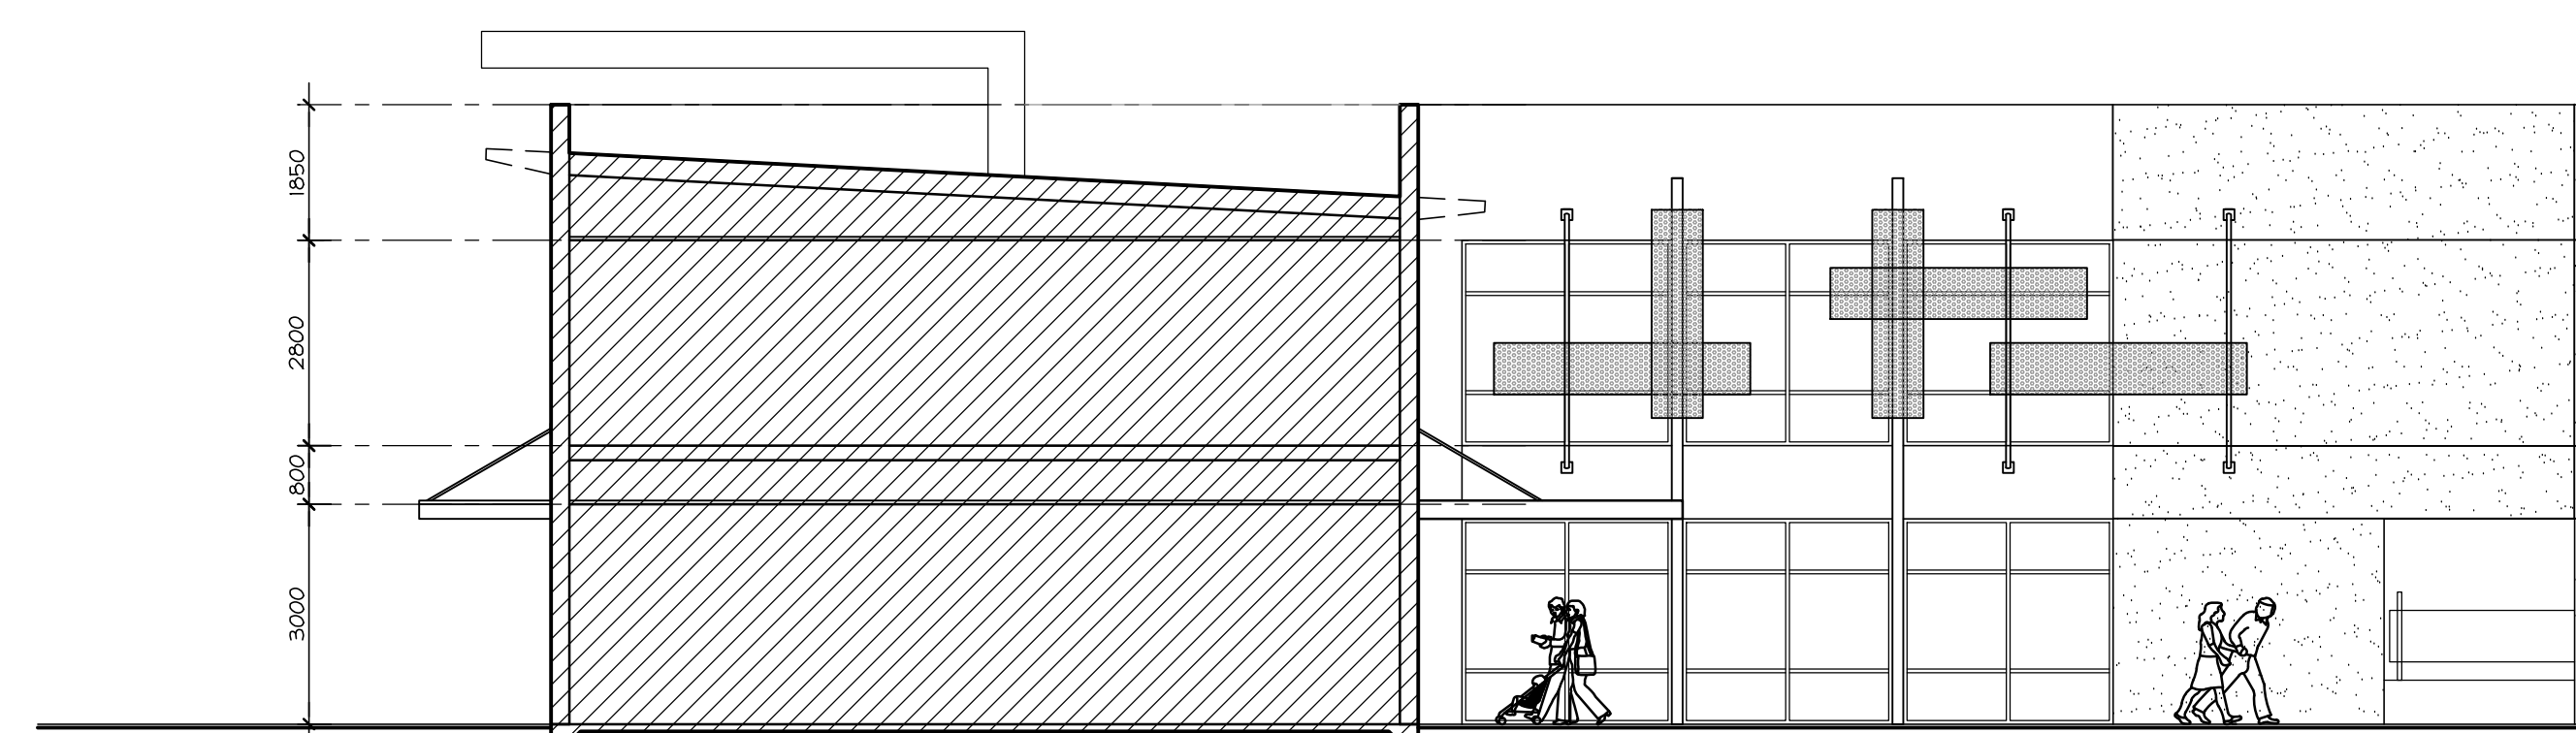

NORTH / BACK ELEVATION

INTERIM ISSUE ONLY
DATE: 11 / 03 / 2011
CLIENT REVIEW

revision/	description	drawn	checked	date
Project	WELLARD COMMUNITY CENTRE	AK	AK	11.03.2011
Location	CRN. THE STRAND & RUNNYMEDE GATE	NP	NP	158.10
Scale	1:100	B1	SK10	
Hodge Collard Preston ARCHITECTS <small>Three Floor, 38 Richardson Street, West Perth, WA 6005 PO Box 743, West Perth, WA 6872 Ph: (08) 9322 5144 Fax: (08) 9322 5140 Email: admin@hpcpn.com</small>				