


PACE ROAD CAR PARK REDEVELOPMENT 2023

SEPTEMBER 2023

DRAWING SCHEDULE


DWG	REV	TITLE
		COVER PAGE
22-040-SW01	A	SURFACING WORKS PLAN
22-040-SL01	A	SOFT LANDSCAPING WORKS PLAN
22-040-FN01	A	FURNITURE AND NATURE PLAY PLAN
22-040-DT01	A	CONSTRUCTION DETAILS
22-040-DT02	A	FURNITURE DETAILS



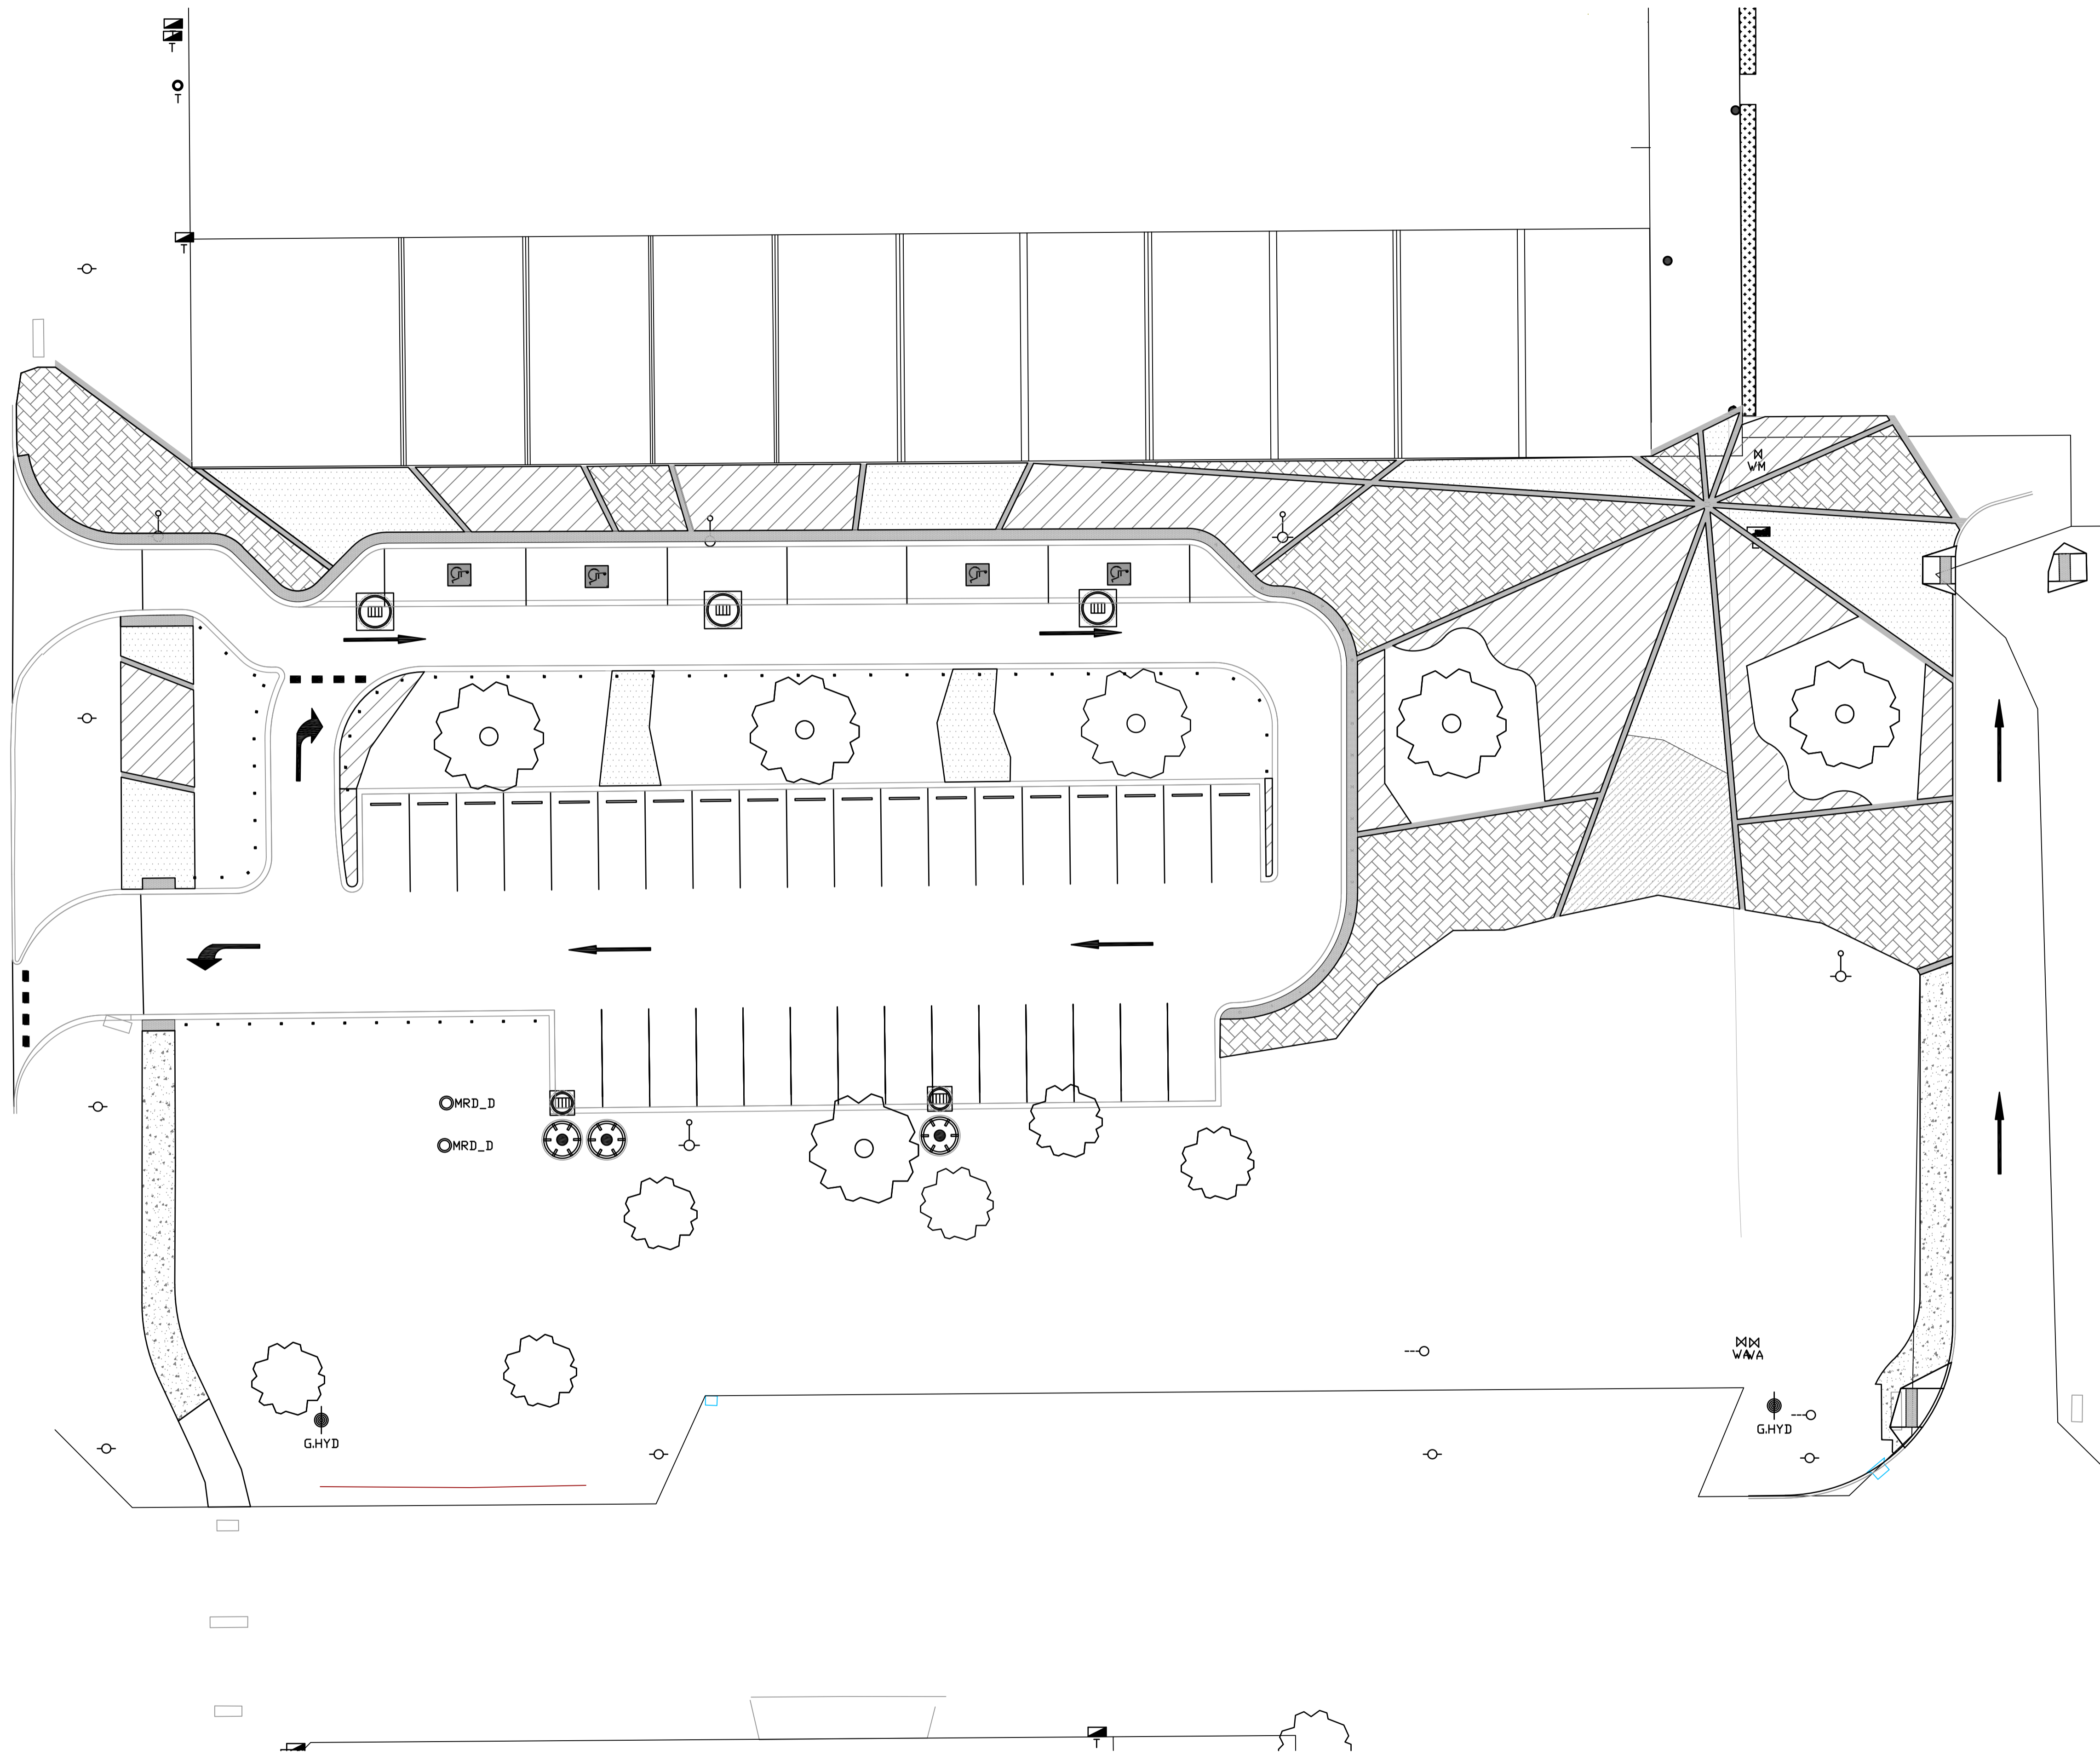


- LEGEND
- REINFORCED CONCRETE BEAM
COLOUR: GREY (3 DT01)
 - INSITU CONCRETE TYPE A
COLOUR: GREY, TO MATCH EXISTING (4 DT01)
 - INSITU CONCRETE TYPE B
COLOUR: COLORI OLIVE WOODFLOAT FINISH, NO TROWELLED EDGES (4 DT01)
 - INSITU CONCRETE TYPE C
EXPOSED AGGREGATE 'BORAL DUNSBOROUGH' (4 DT01)
 - CONCRETE UNIT PAVING TYPE A
FREOSTONE PILBARA QUARTZ, 40MM THICK, 600X400MM, HERRINGBONE 45° TO LONGEST ADJACENT BEAM (1&2 DT01)
 - CONCRETE UNIT TACTILE PAVING
FREOSTONE MULTISPEC TACTILE PAVER, 600X400MM, 40MM THICK, COLOUR: CHARCOAL
 - CONCRETE PRAM RAMP WITH TACTILE PAVING
AS PER CITY OF KWINANA STANDARD DETAIL
 - SEPARABLE PORTION B
INSITU CONCRETE TYPE B
COLOUR: COLORI OLIVE WOODFLOAT FINISH, NO TROWELLED EDGES (4 DT01)


			ASSOCIATE CONSULTANT:			<div></div>			PROJECT: PACE ROAD CAR PARK REDEVELOPMENT PACE ROAD, MEDINA <div><div>PHONE: (08) 9439 0200</div><div>FAX: (08) 9439 0222</div><div>EMAIL: admin@kwinana.wa.gov.au</div><div>WEB: http://www.kwinana.wa.gov.au</div></div> <div>ADDRESS: Cnr Gilmore Avenue and Sulphur Road, Kwinana WA 6167</div>			SCALE: AS SHOWN (A1) <div><div>DESIGN: NKJ</div><div>CHECK: -.-</div><div>DRAWN: NKJ</div><div>DATE: 09/23</div></div> <div>AUTHORISED (MANAGER ENGINEERING SERVICES)</div> P.BALLEY			DRAWING TITLE SURFACING WORKS PLAN		
						FILE NO. --											
						DRAWING NUMBER			REVISION								
						22-040-SW01			A								

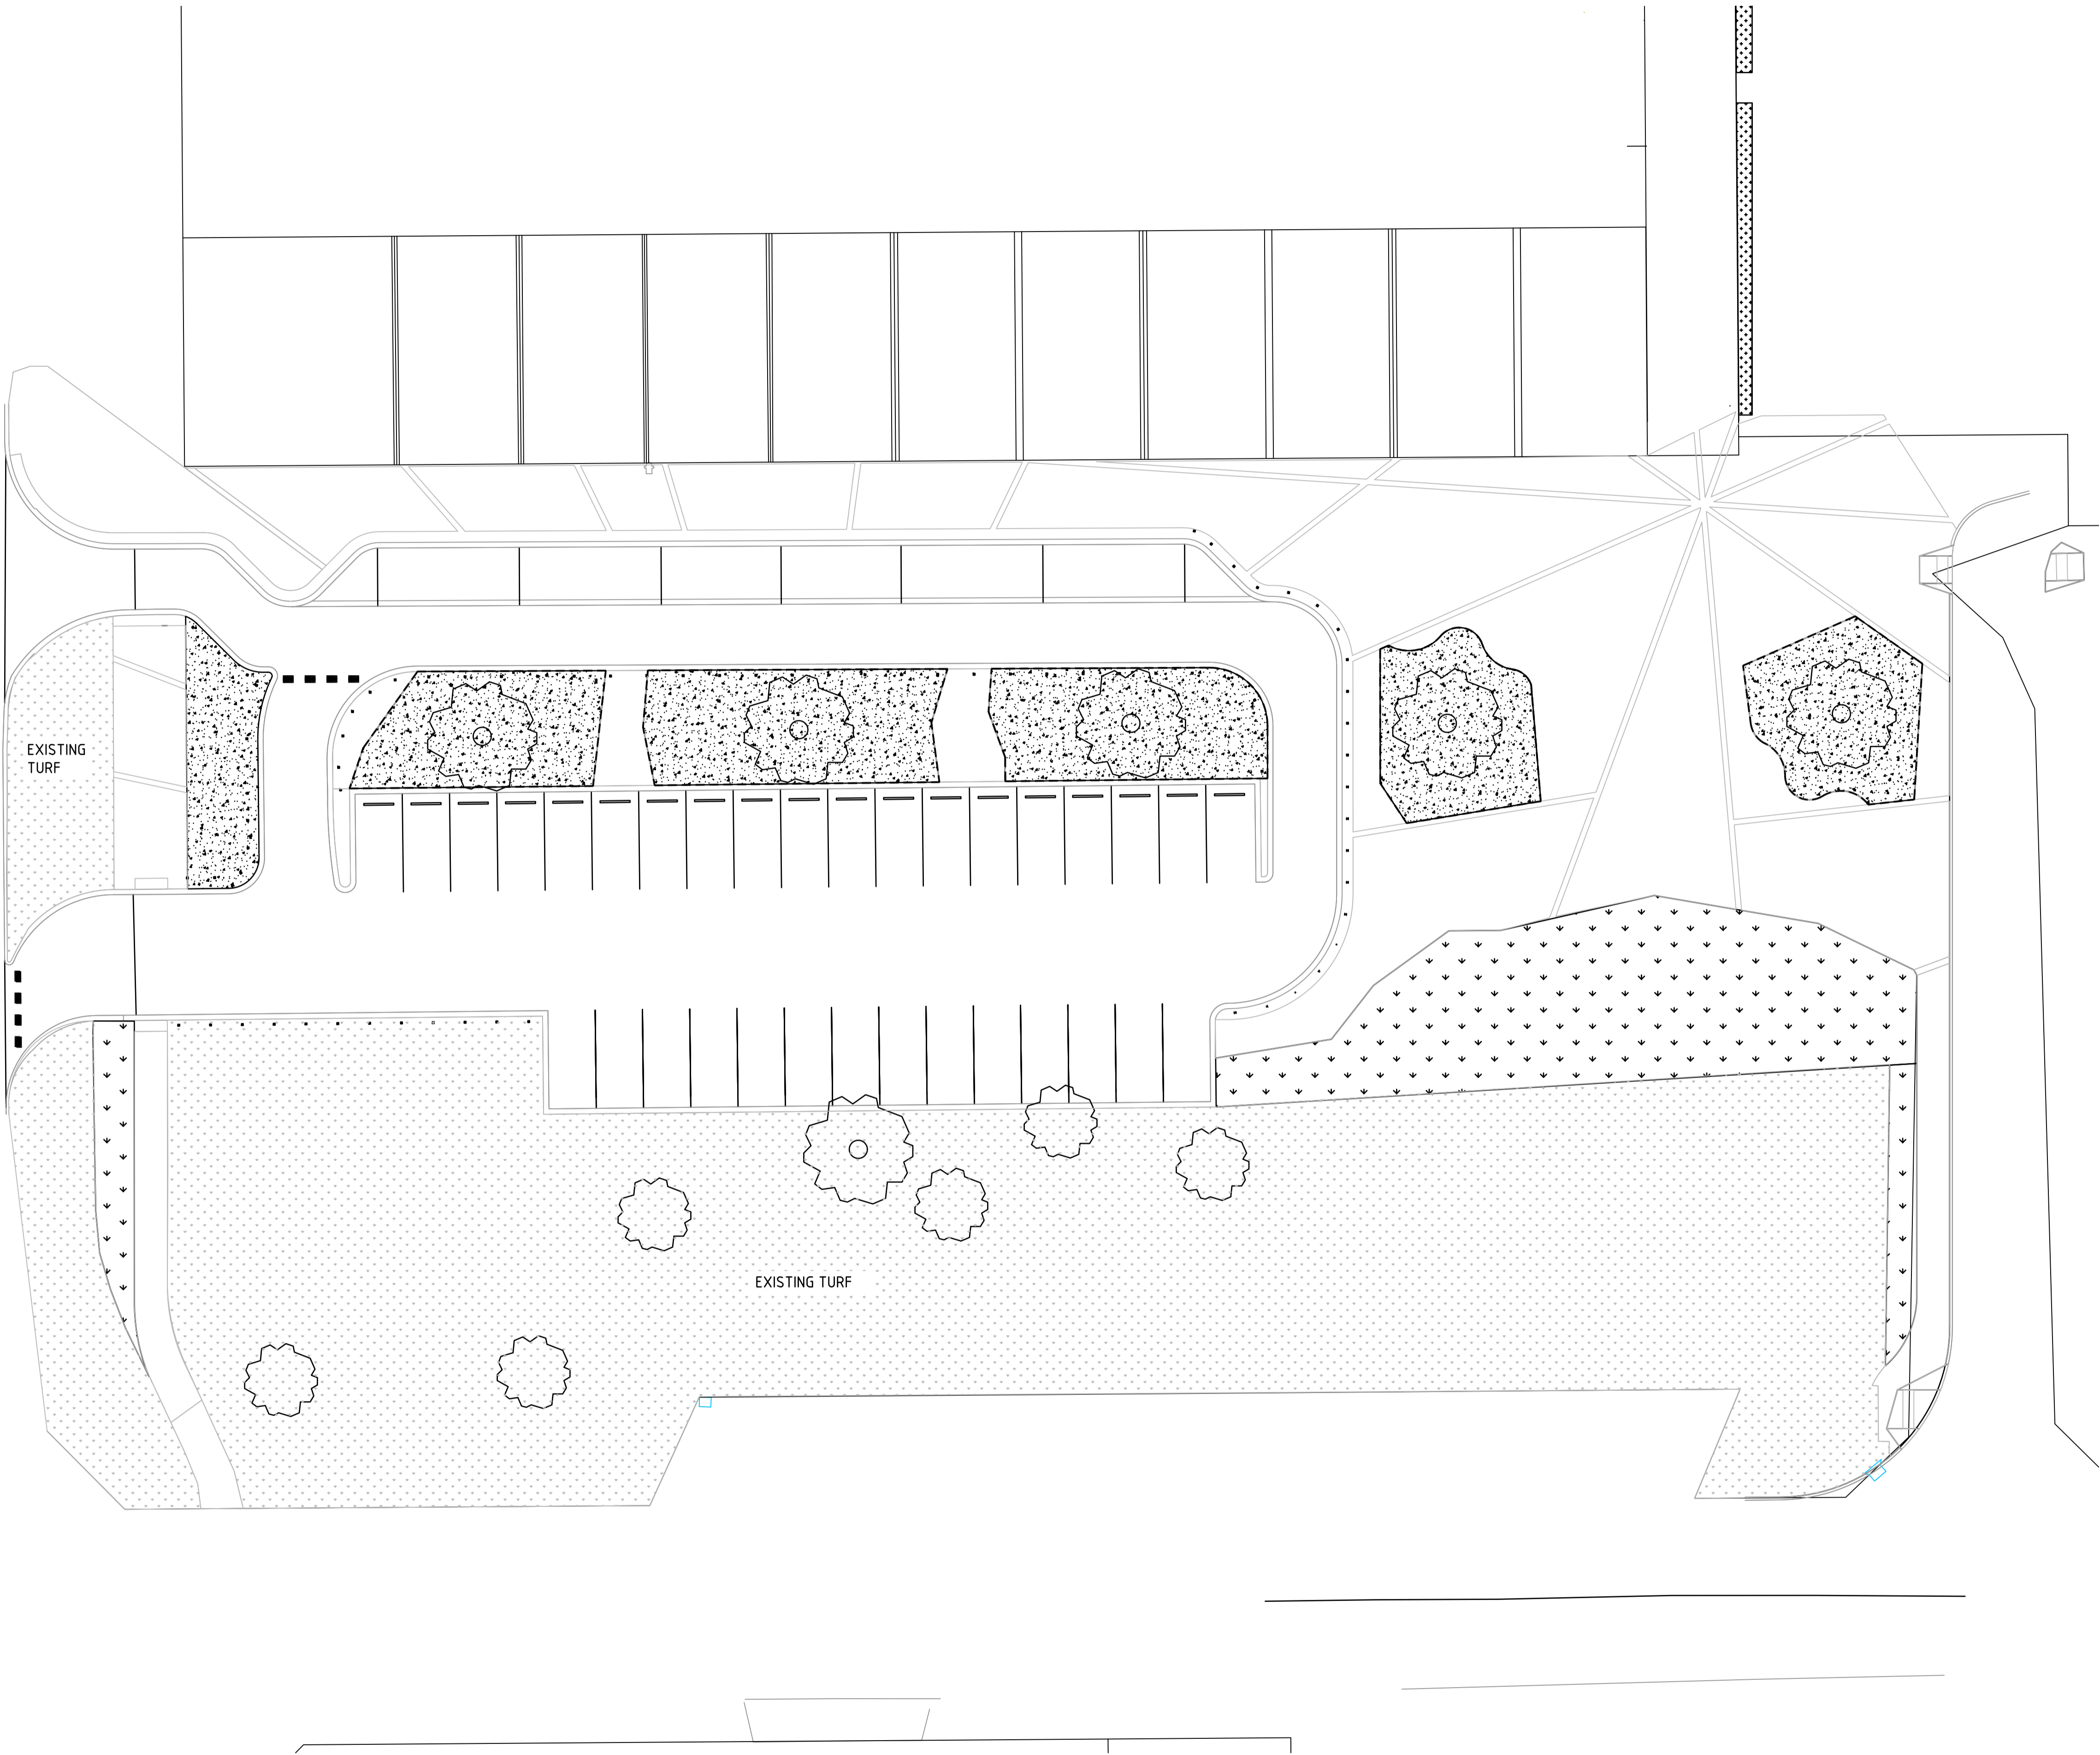


LEGEND

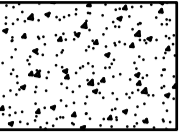


CHUNKY PINE BARK MULCH, 100MM THICK

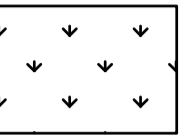

KIKUYU 'VILLAGE GREEN' ROLL-ON TURF,
ADJUST EXISTING RETIC SYSTEM TO COVER AREAS
OF NEW TURF




HDPE ROOT BARRIER

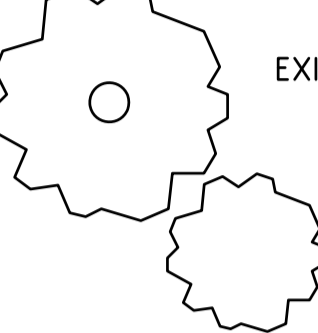

EXISTING TREES

--	--	

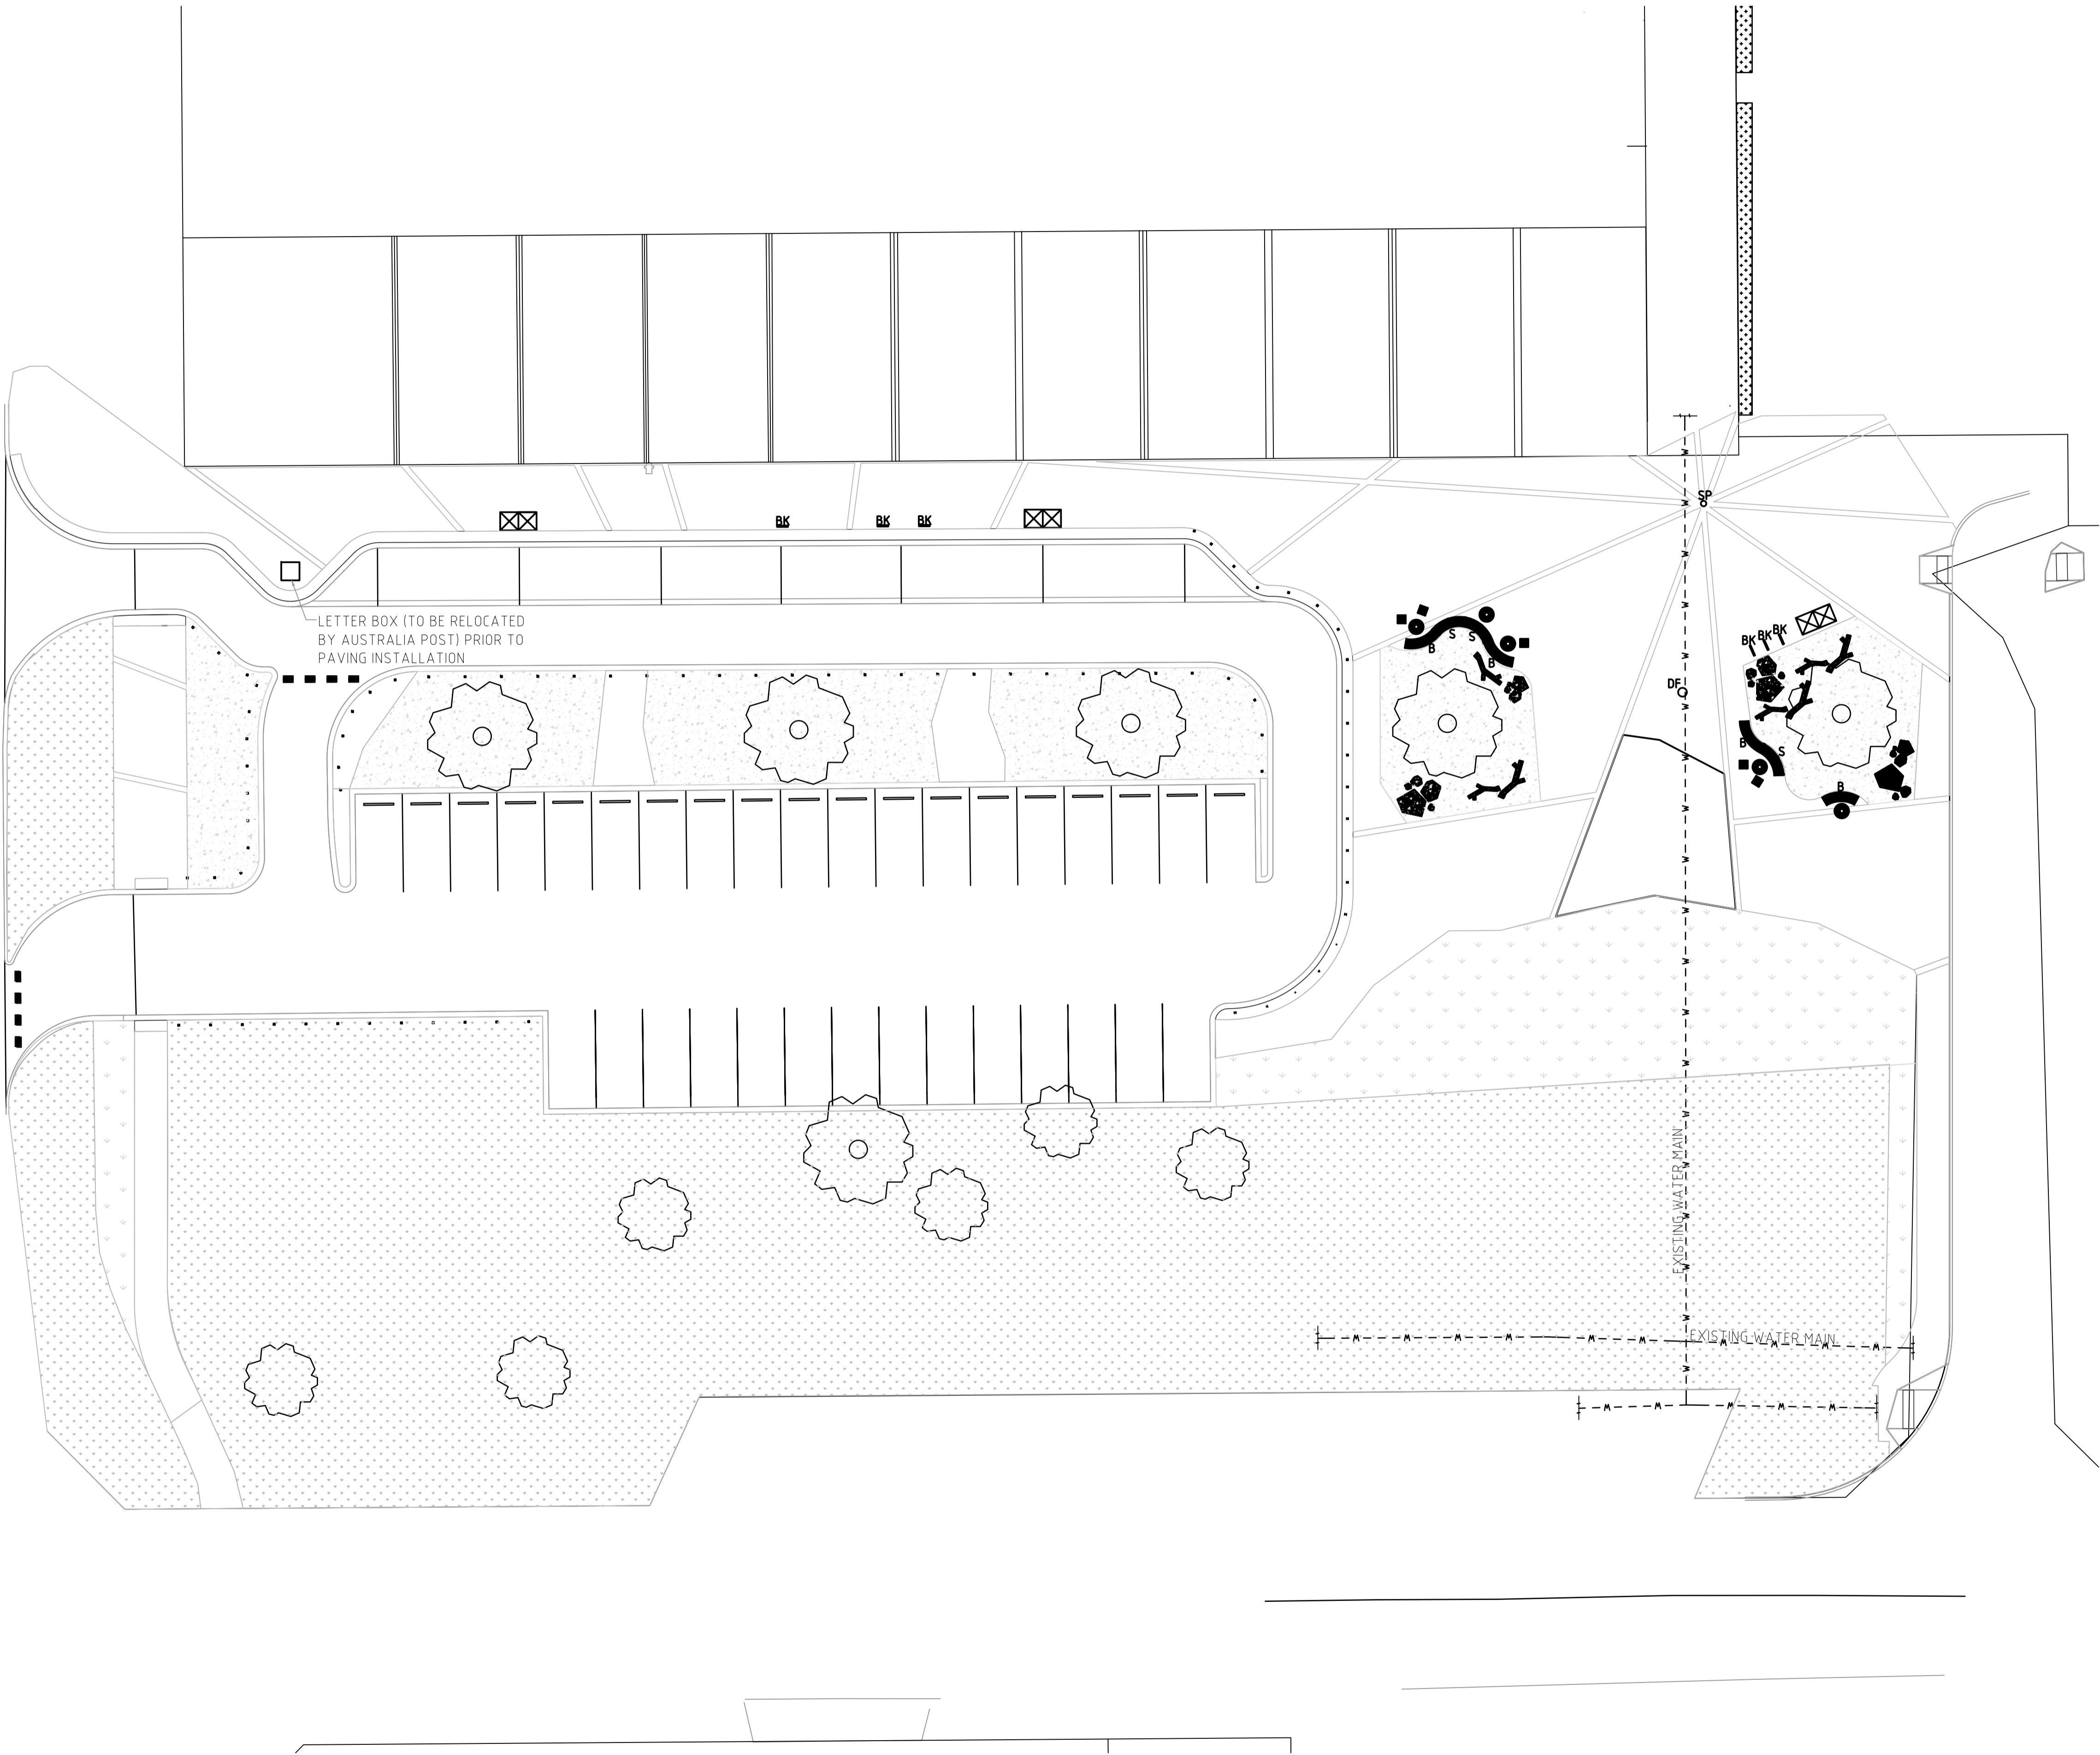

- LEGEND
- STREET FURNITURE AUSTRALIA LINEA CURVED BENCH - LIB6-C,
SURFACE FIXED, ALUMINUM POWDER COATED BATTENS,
STAINLESS 304 POWDER COATED FRAME, COLOURS TBA

STREET FURNITURE AUSTRALIA LINEA CURVED SEAT - LIS10-C,
SURFACE FIXED, ALUMINUM POWDER COATED BATTENS,
STAINLESS 304 POWDER COATED FRAME, COLOURS TBA

STREET FURNITURE AUSTRALIA LINEA CUBE - LIC6,
SURFACE FIXED, ALUMINUM POWDER COATED BATTENS,
ALUMINIUM POWDER COATED FRAME, COLOURS TBA

STREET FURNITURE AUSTRALIA CAFE ROUND TABLE - T1,
720MM HIGH, SURFACE FIXED HEAVY DUTY, CAST ALUMINUM
POWDER COATED TOP, ALUMINIUM POWDER COATED FRAME,
COLOURS TBA

STREET FURNITURE AUSTRALIA LINEA BICYCLE STAND - BST07,
SURFACE FIXED, NO BATTEN INSERT, STAINLESS 304 POWDER
COATED FRAME, COLOURS TBA

AQUAFIL BOLD DRINK FOUNTAIN AQ-B0850BF
WITH WATER METER, BUTTON ACTUATOR, SIGN PANEL SET WITH
GRAPHICS, VANDAL RESISTANT MOUTH GUARD,
SWINGING DOG BOWL, SERVICE TAP

SIGNAGE POST

EXISTING BIN ENCLOSURE , RELOCATED

LIMESTONE BOULDERS


PLAY LOGS

--	--	




1. CONCRETE FOUNDATIONS TO BE COMPACTED TO 95% MODIFIED MEDIUM DRY DENSITY
2. ALL CONCRETE FOR FOOTPATH CONSTRUCTION TO BE MIN. OF 25MPA, 20mm AGG. AND A MAX. SLUMP OF 80 - 100mm.
4. BEDDING SAND TO BE MINIMUM 100mm THICK
5. EXPANSION JOINT EVERY 4m, AT PATH DEVIATIONS AND WHERE PATH / CONCRETE MEETS OTHER SURFACE.
6. LOCK JOINT EVERY 2m
7. ALL CONCRETE SURFACES ARE TO HAVE A 2% FALL TOWARDS GRASSED AREAS.
8. SURFACE TO BE BROOM FINISH. SURFACE TO BE NON SLIP.
9. REFER AS 3600, RULE 19.1.5. FRESHLY POURED CONCRETE MUST BE PROTECTED FROM PREMATURE DRYING AND EXCESSIVELY HOT OR COLD TEMPERATURES. THE CONCRETE MUST BE MAINTAINED AT A REASONABLY CONSTANT TEMPERATURE WITH MINIMUM MOISTURE LOSS FOR THE CURING PERIOD
10. LONGITUDINAL GRADE SHOULD NOT EXCEED 1 IN 20
11. WHERE LONGITUDINAL GRADE IS GREATER THAN 1 IN 14, LANDINGS WILL BE PROVIDED EVERY 6m


--	--	

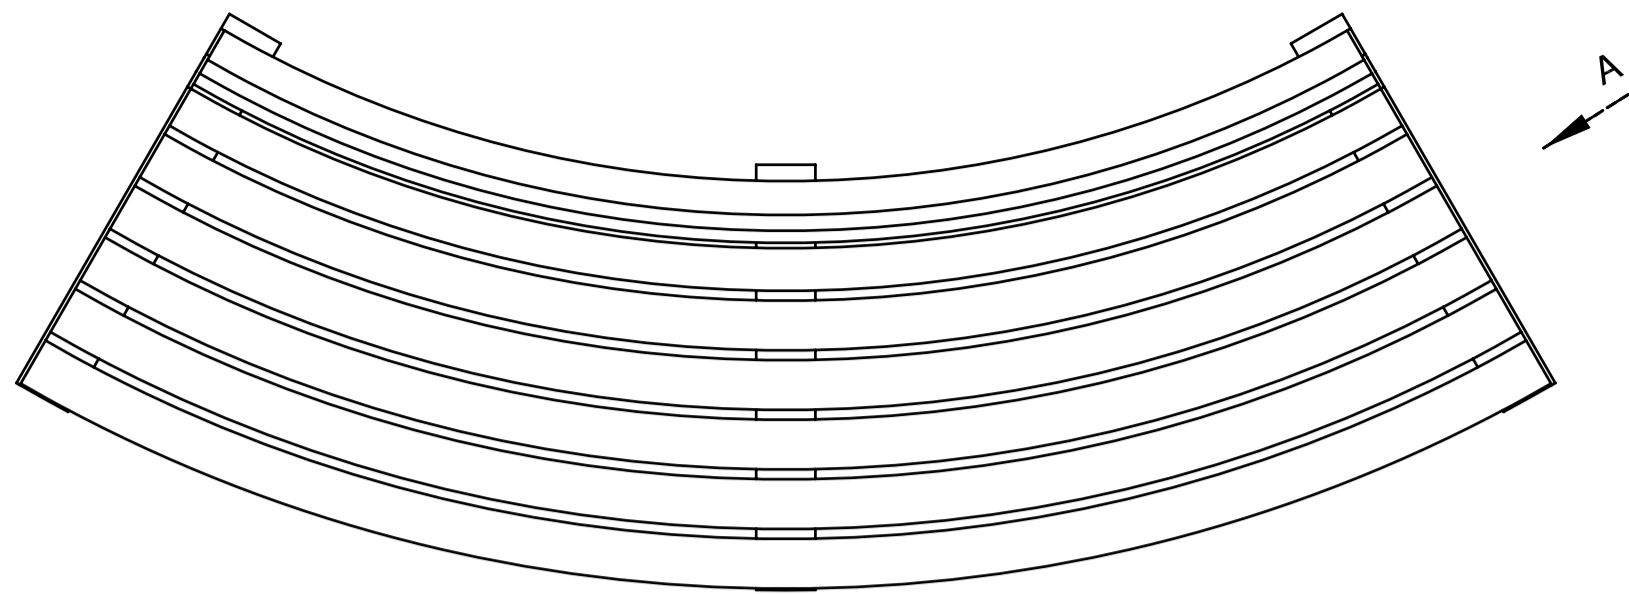

PLAN

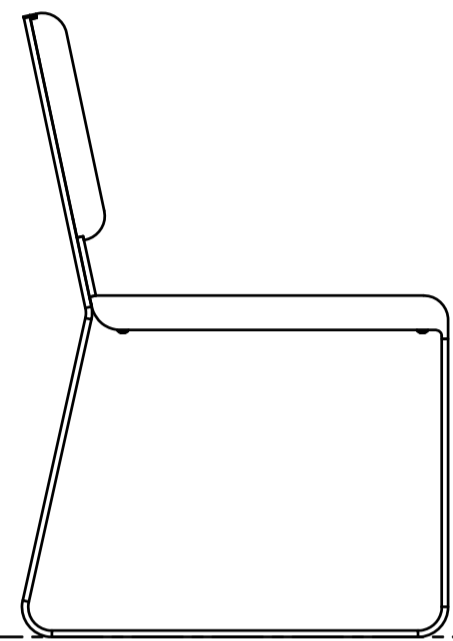


ELEVATION A
Standard Leg

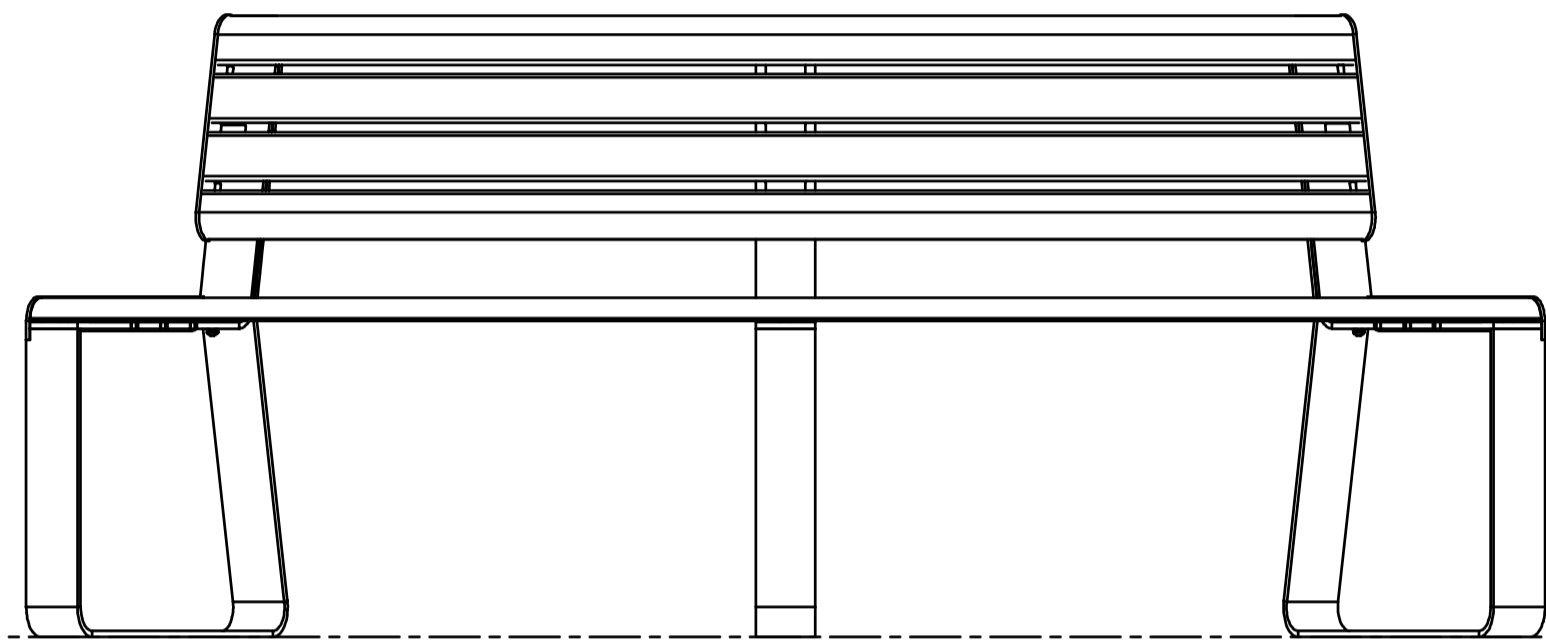


FRONT ELEVATION
Standard Leg

1 STREET FURNITURE AUSTRALIA LINEA CURVED SEAT (CONVEX) - LIS10-C
DT02

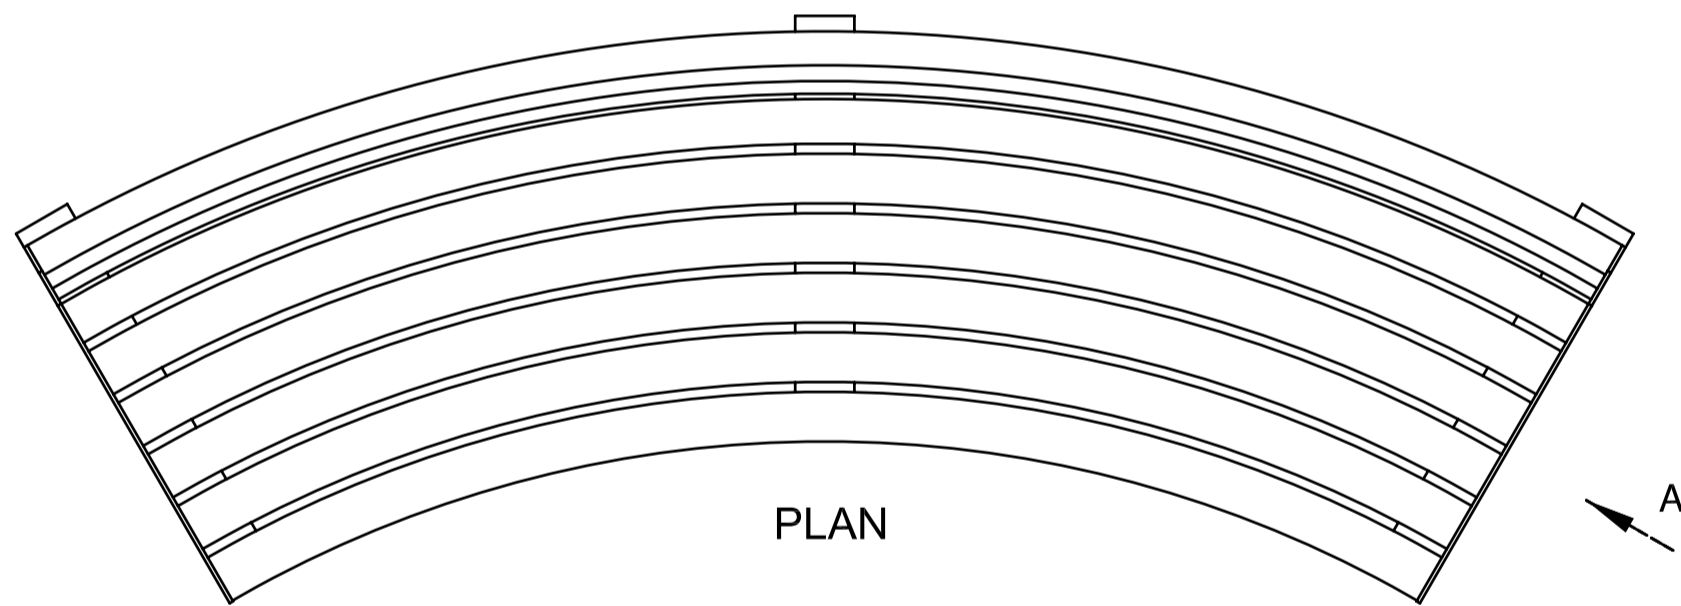

PLAN

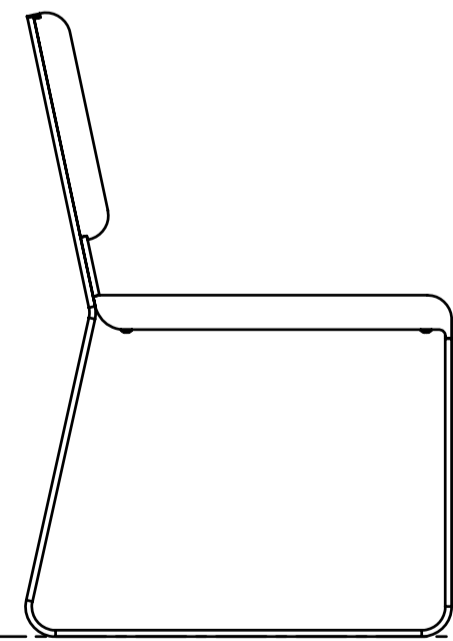


ELEVATION A
(Standard Leg)




FRONT ELEVATION
(Standard Leg)

2 STREET FURNITURE AUSTRALIA LINEA CURVED SEAT (CONCAVE) - LIS10-C
DT02

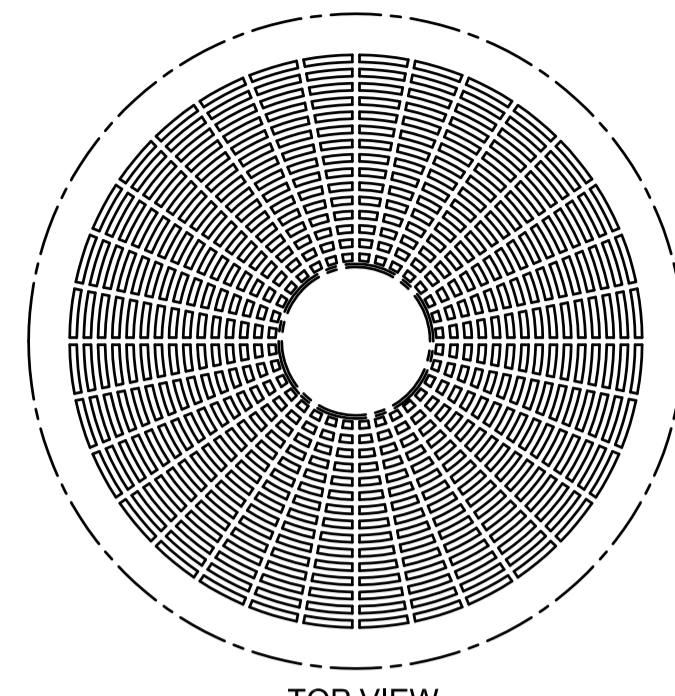


TOP VIEW

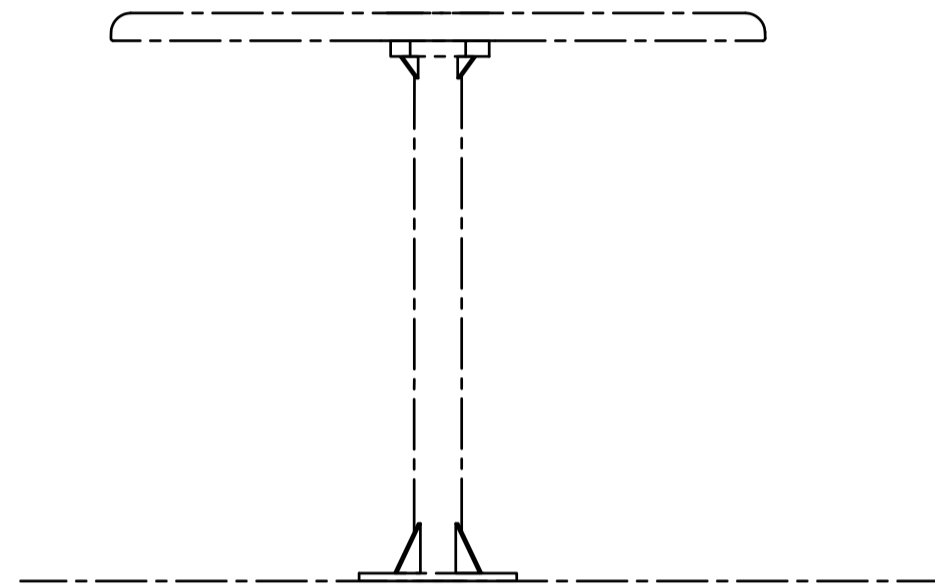


ELEVATION
(Heavy Duty)

3 STREET FURNITURE AUSTRALIA
CAFE ROUND TABLE
DT02

 


PLAN

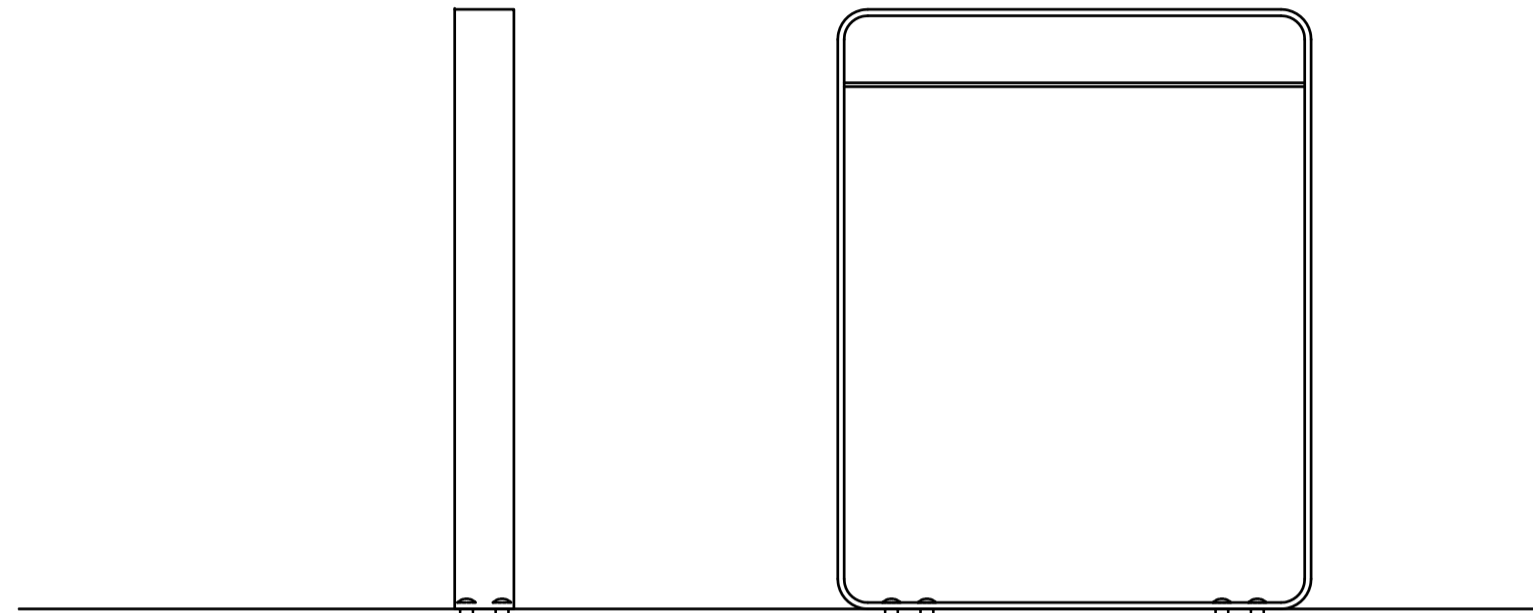


SIDE ELEVATION

FRONT ELEVATION


5 STREET FURNITURE AUSTRALIA
LINEA BICYCLE STAND - BST07
DT02

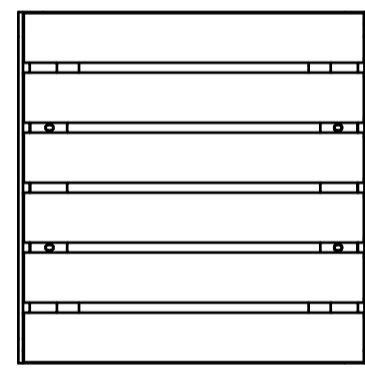

PLAN

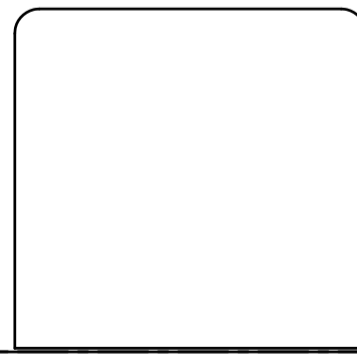

SIDE ELEVATION
(Freestanding)

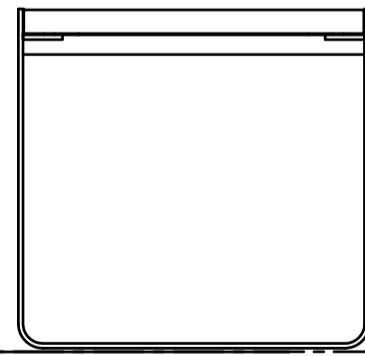

FRONT ELEVATION
(Freestanding)

4 STREET FURNITURE AUSTRALIA LINEA CUBE - LIC6
DT02

NOTE: ALL FURNITURE TO BE INSTALLED
IN ACCORDANCE WITH MANUFACTURER'S
SPECIFICATIONS.

A	00/00	ISSUE FOR COMMENT	NKJ
REV	DATE	DESCRIPTION	DRAWN

ASSOCIATE CONSULTANT:



PROJECT:	PACE ROAD CAR PARK REDEVELOPMENT PACE ROAD, MEDINA
PHONE:	(08) 94 39 0200
FAX:	(08) 94 39 0222
EMAIL:	admin@kwinana.wa.gov.au
WEB:	http://www.kwinana.wa.gov.au
ADDRESS:	Cnr Gilmore Avenue and Sulphur Road, Kwinana WA 6167

SCALE	AS SHOWN (A1)
DESIGN	NKJ
CHECK	-.-.
DRAWN	NKJ
DATE	08/23
(AUTHORISED (MANAGER ENGINEERING SERVICES))	
P.BALLEY	

DRAWING TITLE	FURNITURE DETAILS
FILE NO.	--
DRAWING NUMBER	22-040-DT02
REVISION	A