

DAP PROVISIONS - Stage 24

The provisions addressed below and on the adjacent plan relate to Stage 24 of The Village at Wellard approved by WAPC reference 143621, Wellard.

The requirements of the Residential Design Codes apply unless otherwise provided for below.

The following standard represents variations to the Residential Design Codes and constitutes Acceptable Development requirements pursuant to the Codes.

1. GENERAL PROVISIONS

R-Coding

Residential R20

2. R-CODE VARIATIONS

Minimum Open Space:

R20

45%

3. SETBACK PROVISIONS

	Minimum	Maximum
Dwelling – Primary Street R20	3.0m	5.0m

4. BUILDING FORM & ORIENTATION

- The design of dwellings shall include an articulated front elevation in the direction of the 'Primary Dwelling Orientation' arrow shown on the Detailed Area Plan (DAP). The front elevation shall consist of at least one major opening to a habitable room overlooking the Primary Street.
- The design of dwellings on applicable lots shall include a side elevation which has at least one major opening facing the direction of the 'Secondary Dwelling Orientation' arrow shown on the DAP. The part of the dwelling which includes the required major opening shall be well articulated and its view not obstructed by visually impermeable fencing.
- Where possible, dwellings are to be designed to take advantage of northern solar orientation.

5. VEHICULAR ACCESS and GARAGES/CARPORTS

- On lots identifying a Recommended Garage Location, an alternative garage location may be approved by the City of Kwinana subject to the design meeting solar orientation principles, design guidelines and any other statutory requirements to the satisfaction of the City.
- All garage/carports for single dwellings shall accommodate a minimum of two cars parked side by side.

6. UNIFORM ESTATE BOUNDARY FENCING

- Any Estate provided fencing/retaining on private lots shall not be modified without written approval from the City and shall be maintained as visually permeable by landowners where applicable.

7. INCIDENTAL DEVELOPMENT

- Outbuildings are to be screened from public view unless constructed from the same materials as the dwelling.

9. NOTIFICATION TO PROSPECTIVE PURCHASES


- The Developer is required to give prospective purchases a complete copy of all the requirements of this Detailed Area Plan prior to Offer and Acceptance being made.

LEGEND:

	DAP Boundary		Primary Dwelling Orientation
	R20 Coding		Secondary Dwelling Orientation
	Public Open Space		Recommended Garage Location
	Retaining Wall		Retained Trees
	No Vehicle Access		

LOT TYPE:

T Traditional Lot

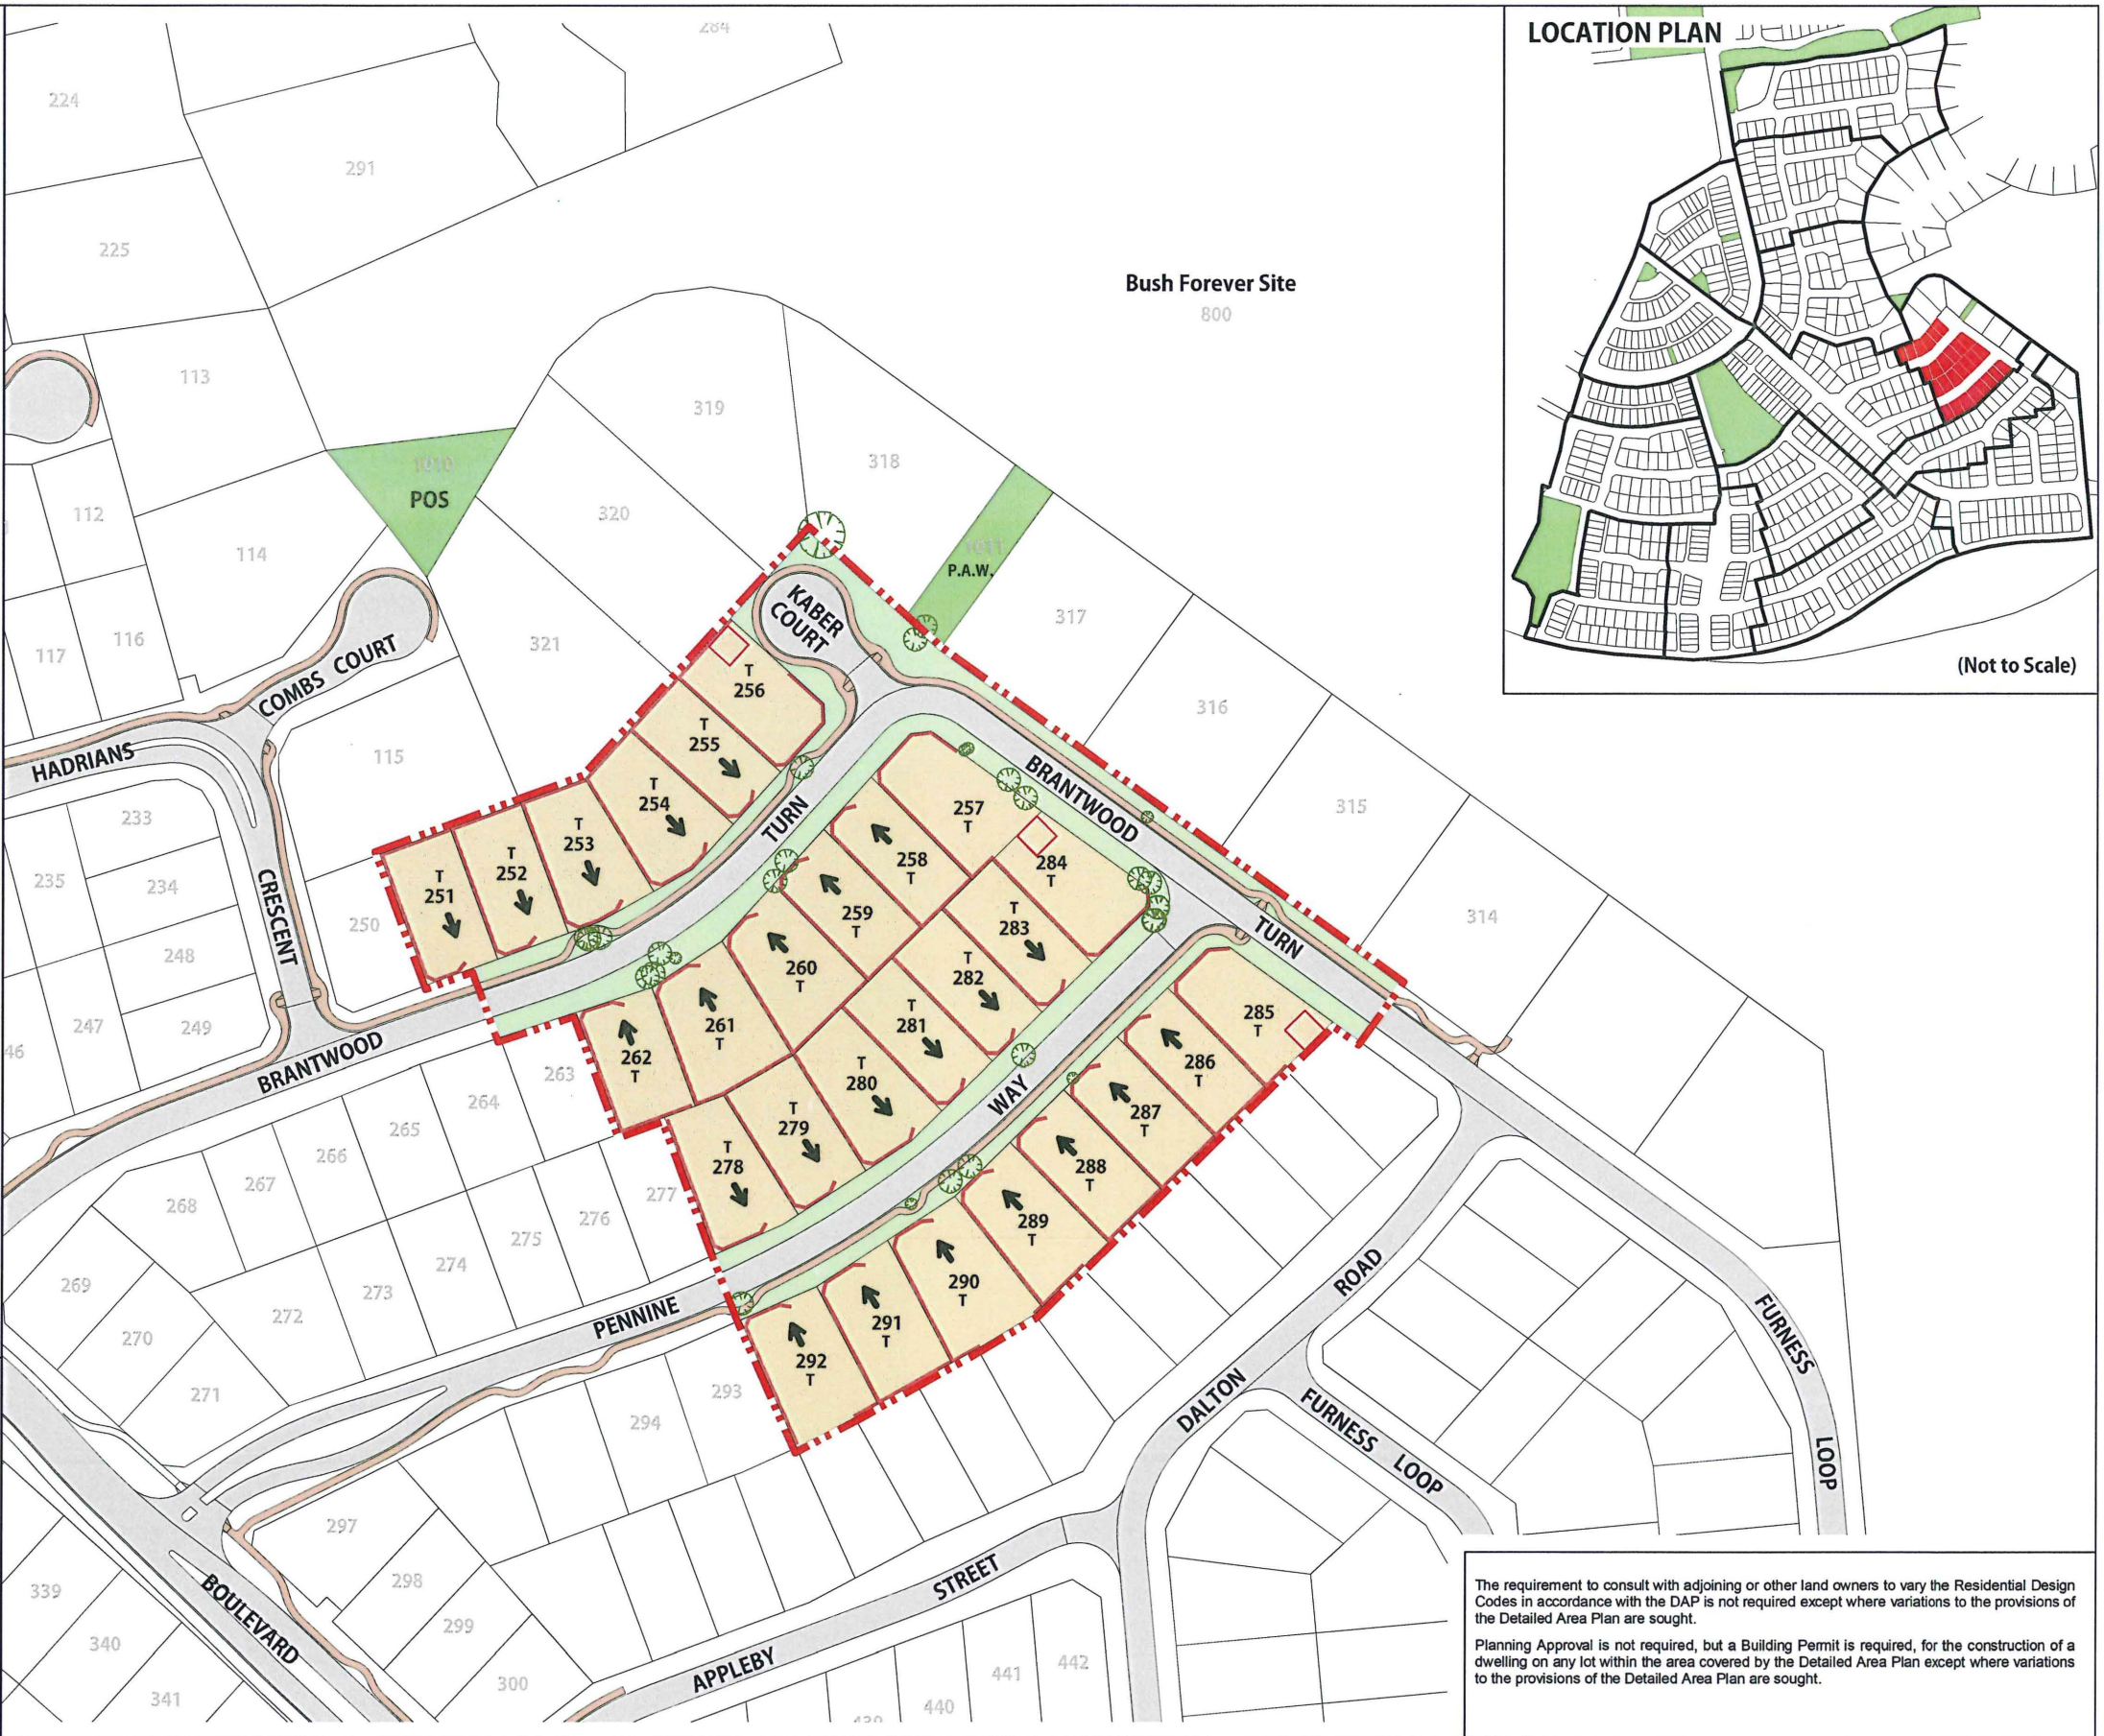

The requirement to consult with adjoining or other land owners to vary the Residential Design Codes in accordance with the DAP is not required except where variations to the provisions of the Detailed Area Plan are sought.

Planning Approval is not required, but a Building Permit is required, for the construction of a dwelling on any lot within the area covered by the Detailed Area Plan except where variations to the provisions of the Detailed Area Plan are sought.

DETAILED AREA PLAN - STAGE 24

The Village at Wellard

A PEET Limited and Department of Housing Joint Venture

PEET

ENDORSEMENT OF REGISTERED TOWN PLANNER

This Detailed Area Plan has been adopted by Council and signed by the Principle Planner.


SIGNATURE:

DATE: 22/8/13

Copyright Development Planning Strategies. No part of this plan may be reproduced in any form without prior consent from DPS. All care has been taken in preparation of this plan but no responsibility is taken for any errors or omissions and is subject to change. Areas and dimensions shown on plan are subject to final survey. Carriageways depicted on plan are diagrammatic only.

NORTH

Scale 1: 1500 @ A3

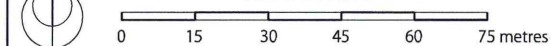

COMPILED: DPS, FUGRO, TABEC	DRAWN BY: NM
DATE: 04/04/2013	REVISED: 30/07/13
GRID: MGA 50	DATUM: AHD
DRAWING NUMBER: PACWE-4-003b	JOB CODE: PACWEDAP
FILE ID: M:\PACWEBASE\DA\PACWE-4-003b.dgn	

Development Planning Strategies

28 Brown St, East Perth WA 6004 | PO BOX 6697 EAST PERTH 6892  
P (08) 9268 7900 | F (08) 9268 7999 | E dps@dpswa.com.au  
www.dpsplanning.com.au