



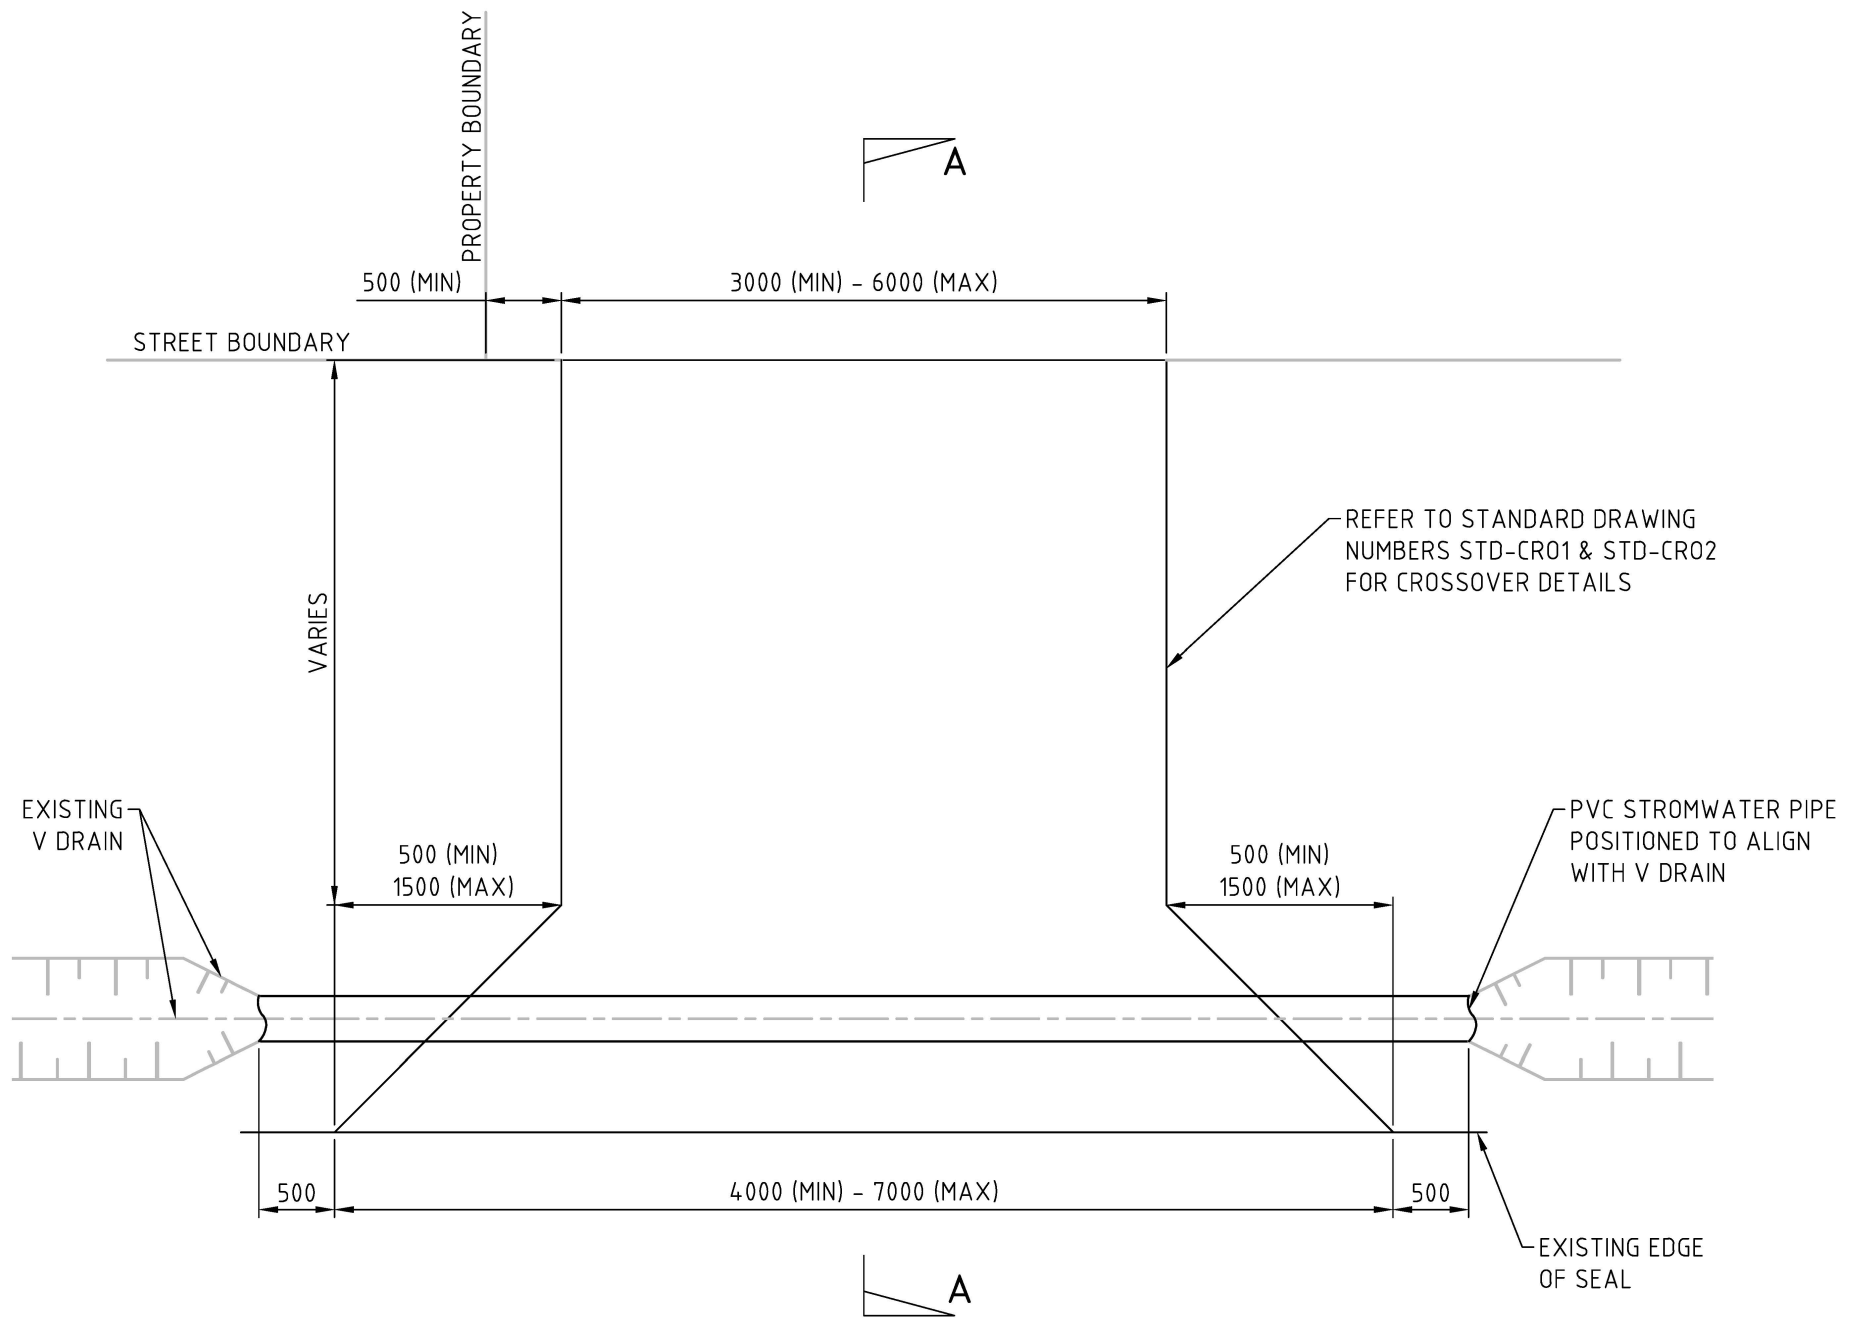

TYPICAL RURAL CROSSOVER
SCALE 1:50

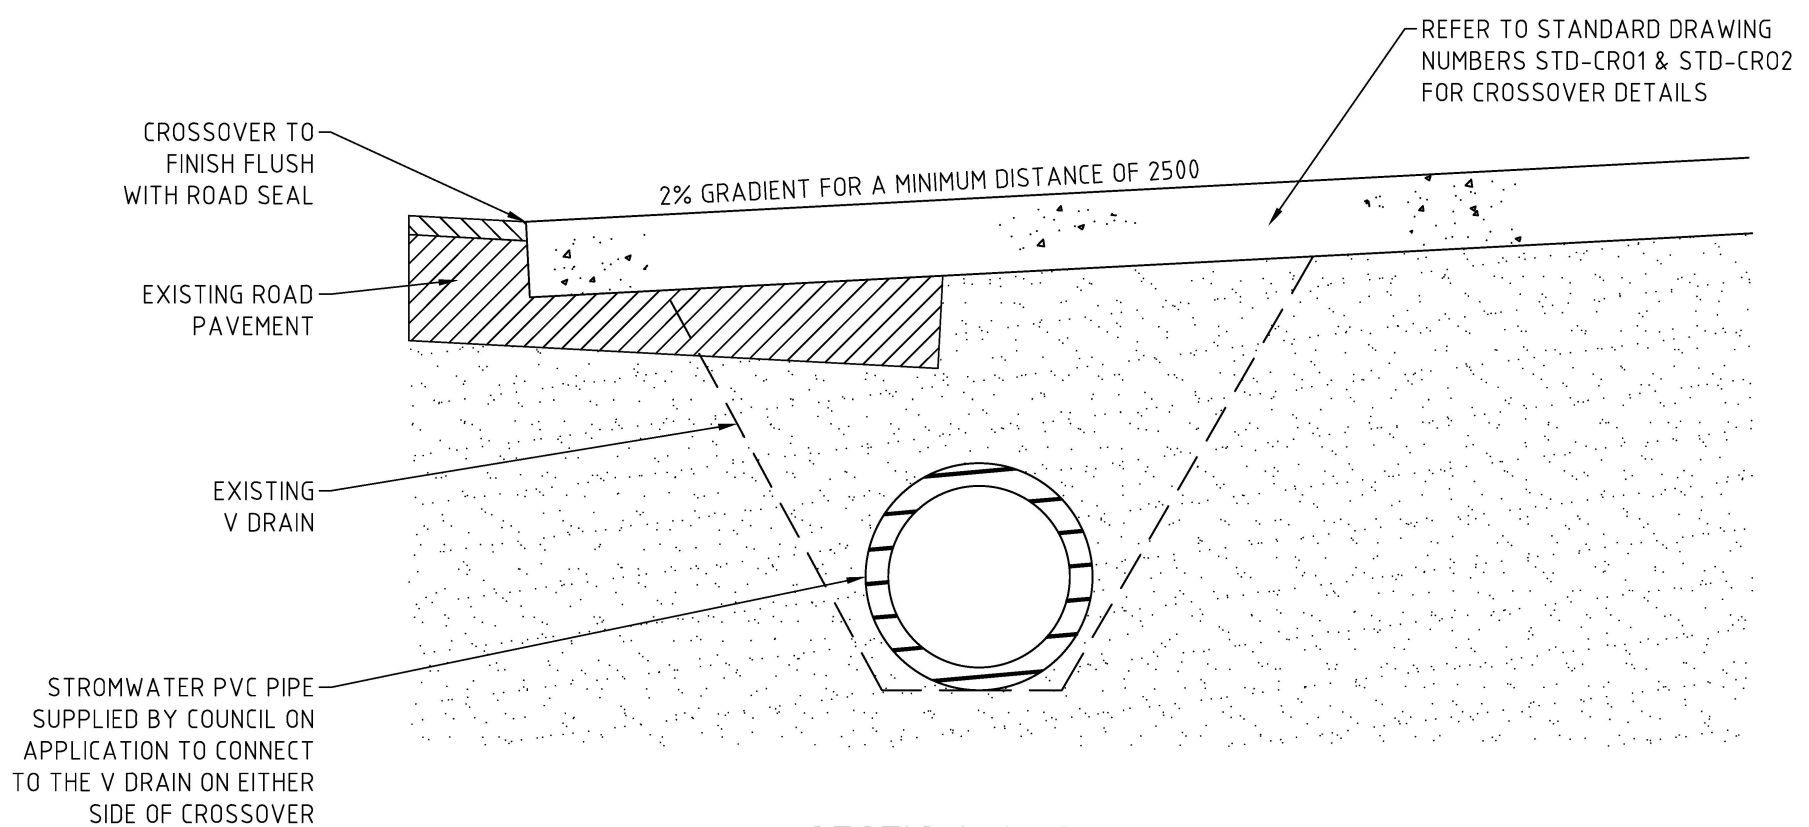

SECTION A-A
SCALE 1:10

NOTES:

- ALL DIMENSIONS IN MILLIMETERS.
- DRAWING TO BE READ IN CONJUNCTION WITH CITY OF KWINANA CROSSOVER SPECIFICATION.
- THIS STANDARD DETAIL DOES NOT APPLY TO CROSSOVERS CONSTRUCTED BY DEVELOPERS.
- CULVERT MUST BE SIZED TO SUITE V DRAIN CAPACITY (MINIMUM $\phi 300$).

REV	DATE	DESCRIPTION	AUTH
C	06/18	REVIEW OF DRAWING WITH DIMENSION MODIFICATIONS MADE	J.M
B	09/12	CITY OF KWINANA LOGO ADDED	S.H
A	08/11	ADOPTED BY COUNCIL	V.K

ASSOCIATE CONSULTANT:

City of Kwinana

PROJECT:	CITY OF KWINANA CROSSOVER STANDARD DETAIL	SCALE: AS SHOWN (A3)	DRAWING TITLE: RURAL CROSSOVER & CULVERT STANDARD DETAIL
ADDRESS:	Cnr Gilmore Avenue and Sulphur Road, Kwinana WA 6167	DESIGN: N.S	CHECK: R.N
PHONE:	(08) 9439 0200	DRAWN: J.M	DATE: 08/11
FAX:	(08) 9439 0222	AUTHORISED (MANAGER ENGINEERING SERVICES)	
EMAIL:	admin@kwinana.wa.gov.au	FILE NO. .	
WEB:	http://www.kwinana.wa.gov.au	DRAWING NUMBER: STD-CR04	
		REVISION: C	

R.NAJAFZADEH