


TYPICAL ROAD CROSS SECTION – UNKERBED ROAD WITH CROWN
N.T.S.

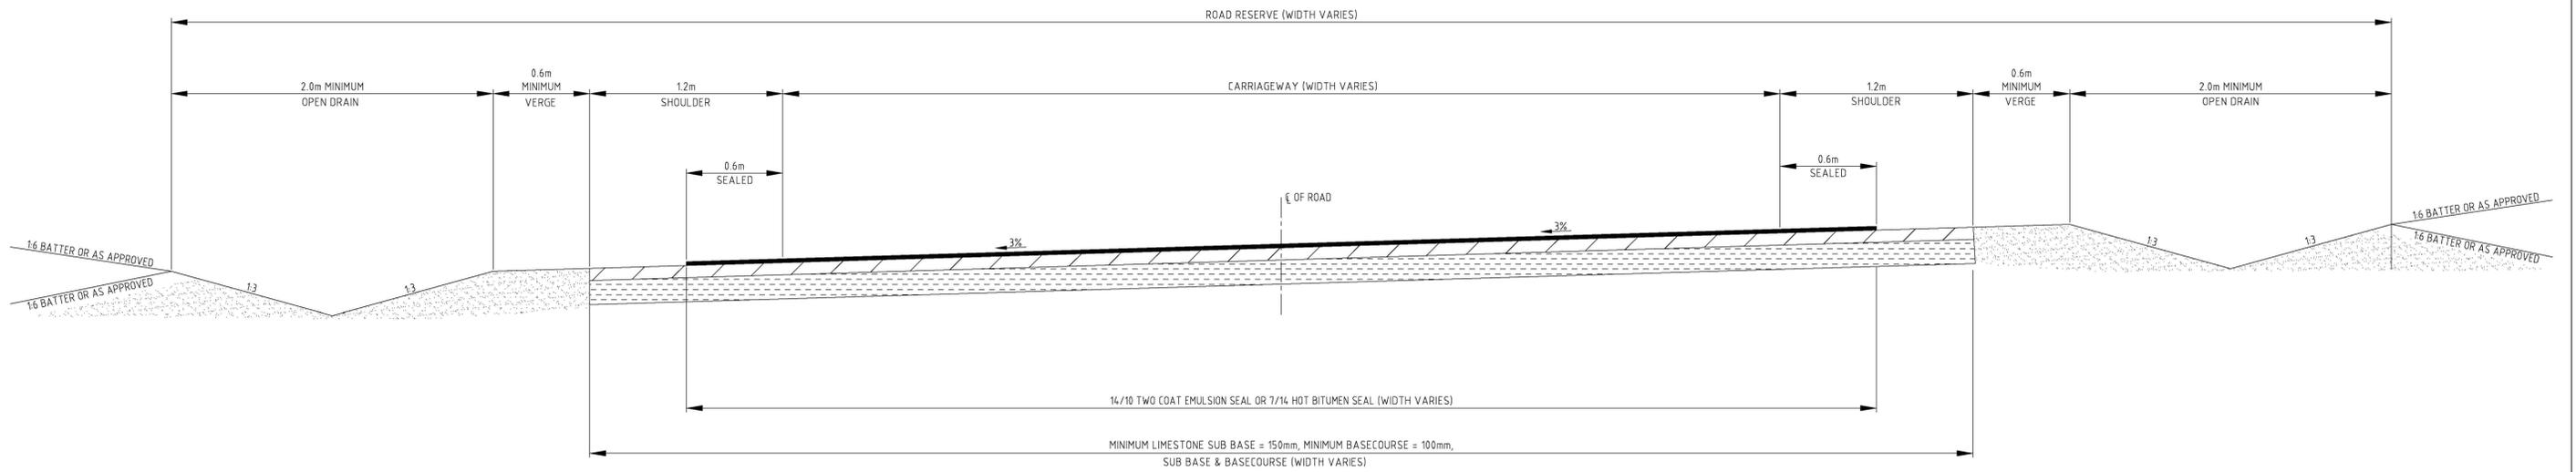

TYPICAL ROAD CROSS SECTION – UNKERBED ROAD WITH ONE WAY CROSSFALL
N.T.S.

NOTES:

- WHERE THE GRADE OF THE ROAD RESERVE IS SUCH THAT THE TYPICAL CROSS SECTION CAN NOT BE ACHIEVED, THE FIRST 2.5m FROM BACK OF KERB SHALL BE GRADED AT 2% THEN GRADED AT LEVELS TO SUIT THE PROPERTY LEVELS, AS APPROVED BY THE CITY.
- VERGES SHALL BE GRADED TO SMOOTH EVEN SURFACES, AND COMPACTED TO 90% MDD UNO.
- REFER TO CITY OF KWINANA STANDARD DRAWING NUMBER STD-R01 FOR FURTHER PAVEMENT DETAILS.

REV	DATE	DESCRIPTION	DRAWN
D	06/19	REVIEW COMPLETED & DRAFTING AMENDMENTS MADE	J.M
C	06/18	STANDARD DRAWING REFORMATTED	J.M
B	09/12	CITY OF KWINANA LOGO ADDED	J.M
A	04/09	ADOPTED BY TOWN OF KWINANA	V.K

ASSOCIATE CONSULTANT:	
-----------------------	--



PROJECT:		STANDARD DETAILS TYPICAL CROSS SECTION UNKERBED ROAD	
PHONE:	(08) 94 39 0200	ADDRESS:	Cnr Gilmore Avenue and Sulphur Road, Kwinana WA 6167
FAX:	(08) 94 39 0222		
EMAIL:	admin@kwinana.wa.gov.au		
WEB:	http://www.kwinana.wa.gov.au		

SCALE:	N.T.S (A1)
DESIGN:	S.S
CHECK:	R.N
DRAWN:	J.M
DATE:	04/09
AUTHORISED (MANAGER ENGINEERING SERVICES)	
R.NAJAFZADEH	

DRAWING TITLE		STANDARD DETAILS TYPICAL CROSS SECTION UNKERBED ROAD	
FILE NO:		ENG03	
DRAWING NUMBER	STD-R03	REVISION	D