


A URBAN POST AND RAIL FENCING  
SECTION N.T.S.

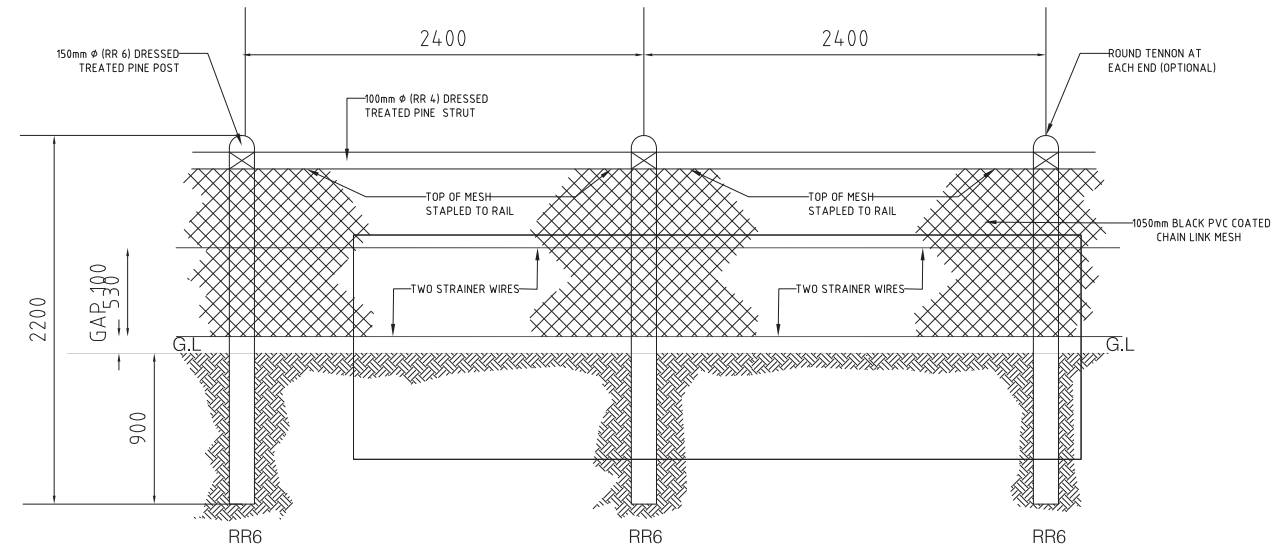


B CONSERVATION FENCING  
SECTION N.T.S.

**MATERIAL SPECIFICATIONS**

1. POST UPRIGHT - 150mm RR6 X 2200mm
2. TOP RAILS - 100mm RR4 X 2400mm

**NOTES**

1. ALL ENDS, JOINS AND TIES TO BE FINISHED NEATLY WITH NO WIRE PROTRUSIONS.
2. WIRE TO BE WRAPPED AROUND PINE POSTS TWICE, THEN WOULD BACK AROUND WIRE THREE TIMES AND CUT OFF FLUSH.
3. FENCING WIRE TO BE FIXED TO OUTSIDE OF FENCE EXCEPT WHERE PARK ADJOINS PRIVATE PROPERTY, WHERE IT SHOULD BE FIXED TO INSIDE OF FENCE.
4. FENCE TO SMOOTHLY FOLLOW THE OVERALL CONTOURS OF THE LAND AS FOR BOLLARDS (NOT TO HAVE SUDDEN DIPS AND RISES).
5. ALL UPRIGHT POSTS TO BE INSTALLED TO A MINIMUM DEPTH OF 900mm.
5. TOP RAILS TO BE INSTALLED INTO POSTS.

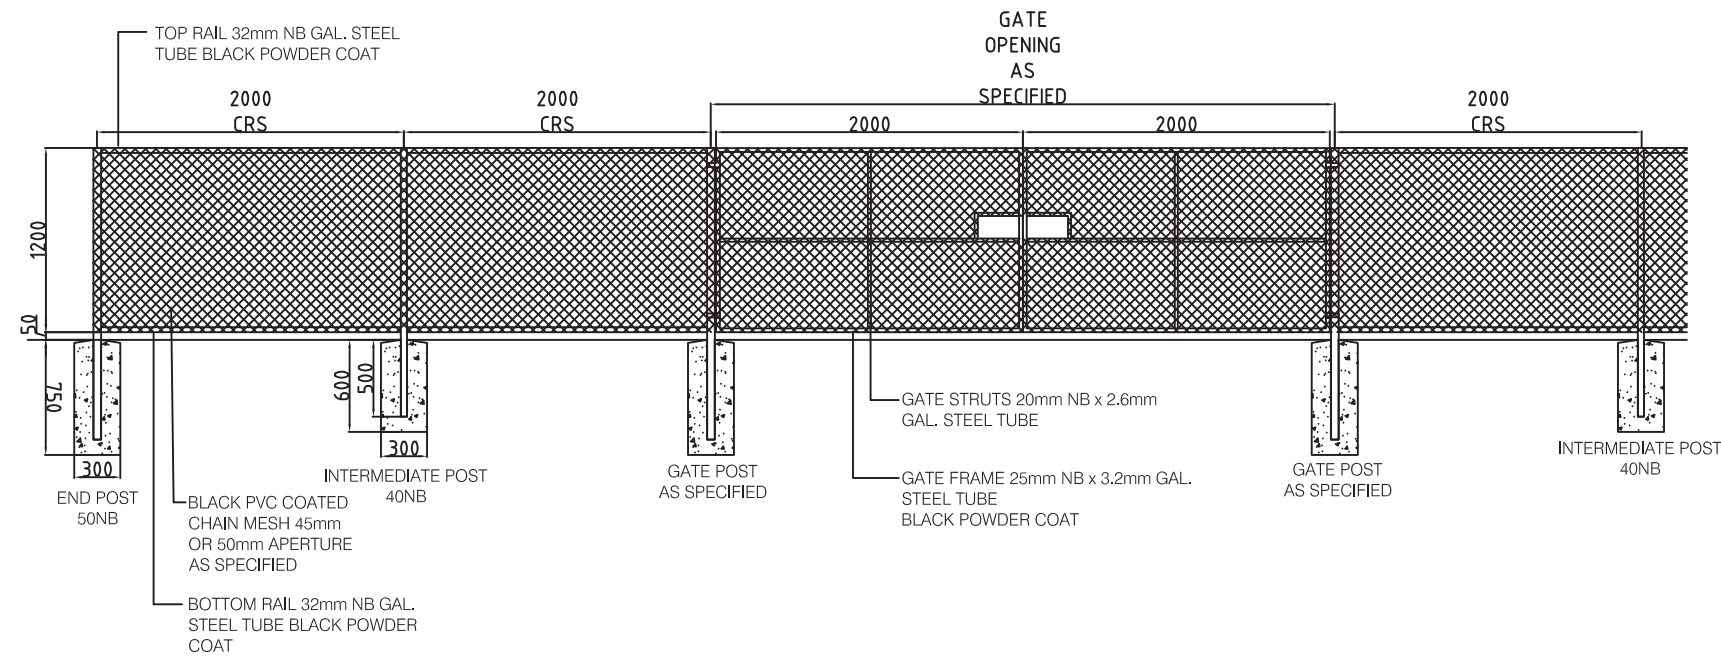

C SPORTSFIELD FENCE  
SECTION N.T.S.

REV	DATE	DESCRIPTION	DRAWN

ASSOCIATE CONSULTANT:



PROJECT: STANDARD DETAILS  
FENCING AND GATES

PHONE: (08) 9439 0200 ADDRESS: Cnr Gilmore Avenue and Sulphur Road, Kwinana WA 6167

FAX: (08) 9439 0222

EMAIL: admin@kwinana.wa.gov.au

WEB: http://www.kwinana.wa.gov.au

SCALE: AS SHOWN (A1)

DESIGN: NKJ CHECK: R.N

DRAWN: NKJ DATE: 04/21


AUTHORISED (MANAGER ENGINEERING SERVICES): R.NAJFZADEH

DRAWING TITLE: STANDARD DETAILS FENCING


FILE NO.: ENG\_\_\_

DRAWING NUMBER: STD-LS-F01


REVISION: -

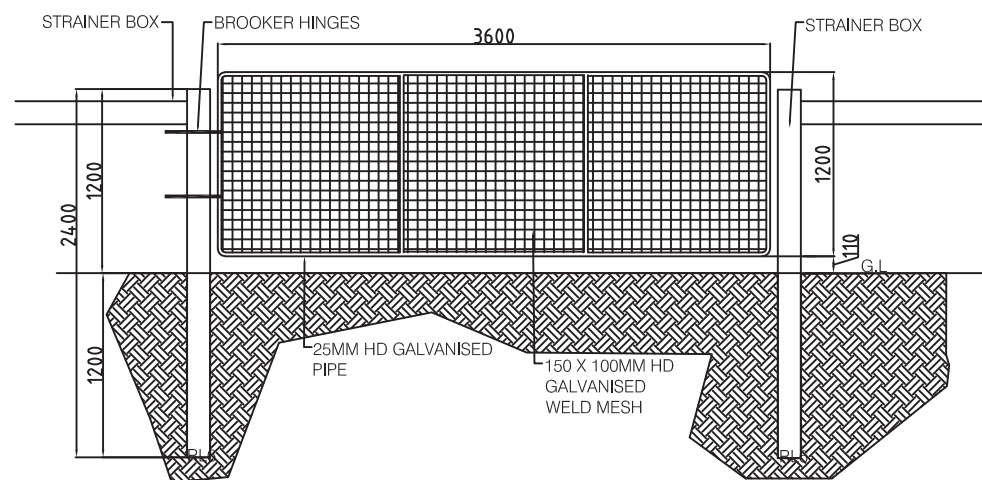


D RESERVE VEHICLE ACCESS GATE  
SECTION N.T.S.

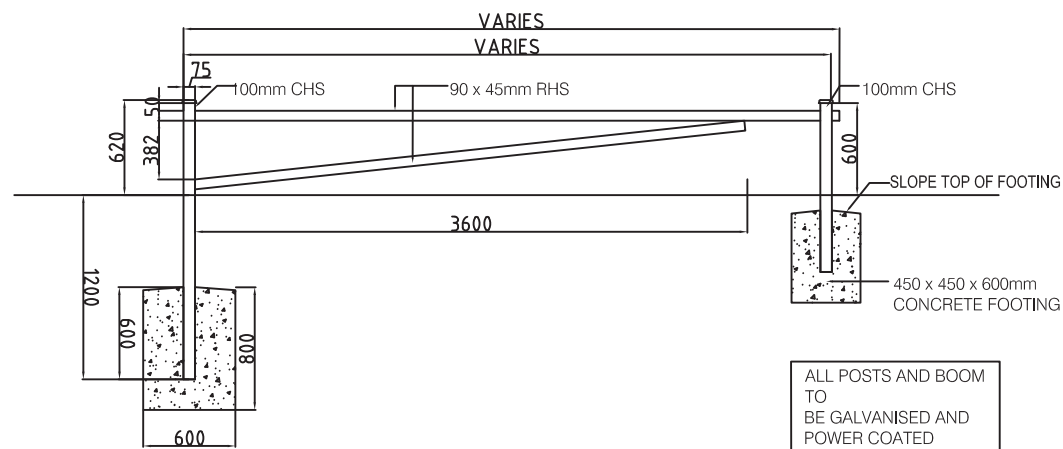


B GENERAL BOOM GATE  
SECTION N.T.S.

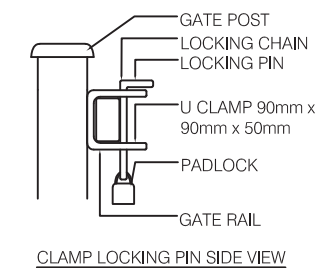


CLAMP LOCKING PIN SIDE VIEW

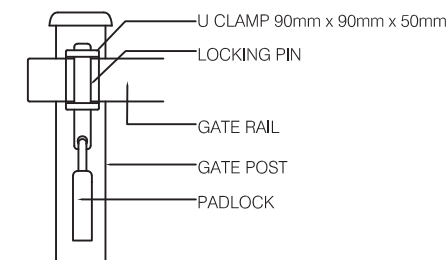


CLAMP LOCKING FRONT SIDE VIEW

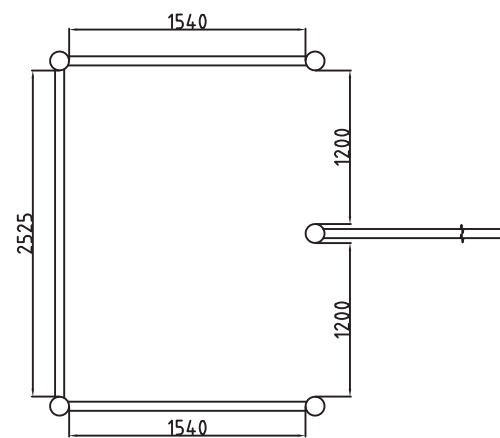

C CHICANE

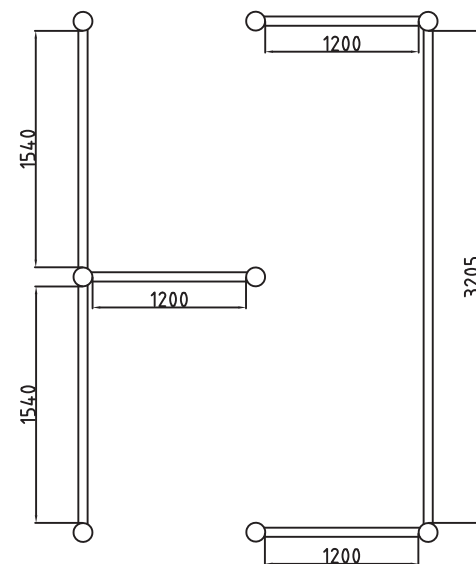

T CHICANE

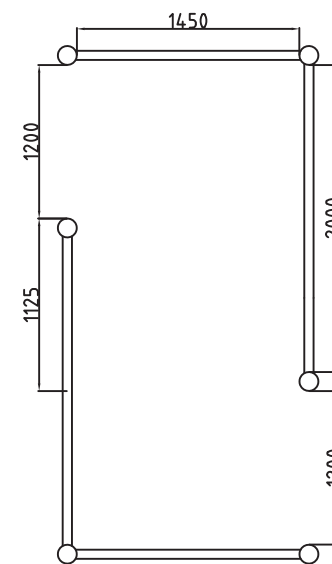

Z CHICANE

F CHICANE TYPES  
SECTION N.T.S.

REV	DATE	DESCRIPTION	DRAWN

ASSOCIATE CONSULTANT:	
-----------------------	--



PROJECT:	STANDARD DETAILS FENCING AND GATES	
PHONE:	(08) 9439 0200	ADDRESS: Cnr Gilmore Avenue and Sulphur Road, Kwinana WA 6167
FAX:	(08) 9439 0222	
EMAIL:	admin@kwinana.wa.gov.au	
WEB:	http://www.kwinana.wa.gov.au	

SCALE:	AS SHOWN (A1)
DESIGN:	NKJ
CHECK:	R.N
DRAWN:	NKJ
DATE:	04/21
AUTHORISED (MANAGER ENGINEERING SERVICES):	R.NAJFAZADEH

DRAWING TITLE:	STANDARD DETAILS GATES AND CHICANES	
FILE NO.:	ENG_	REVISION:
DRAWING NUMBER:	STD- LS-F02	