


**TYPICAL CONCRETE CROSSOVER**  
SCALE 1:50

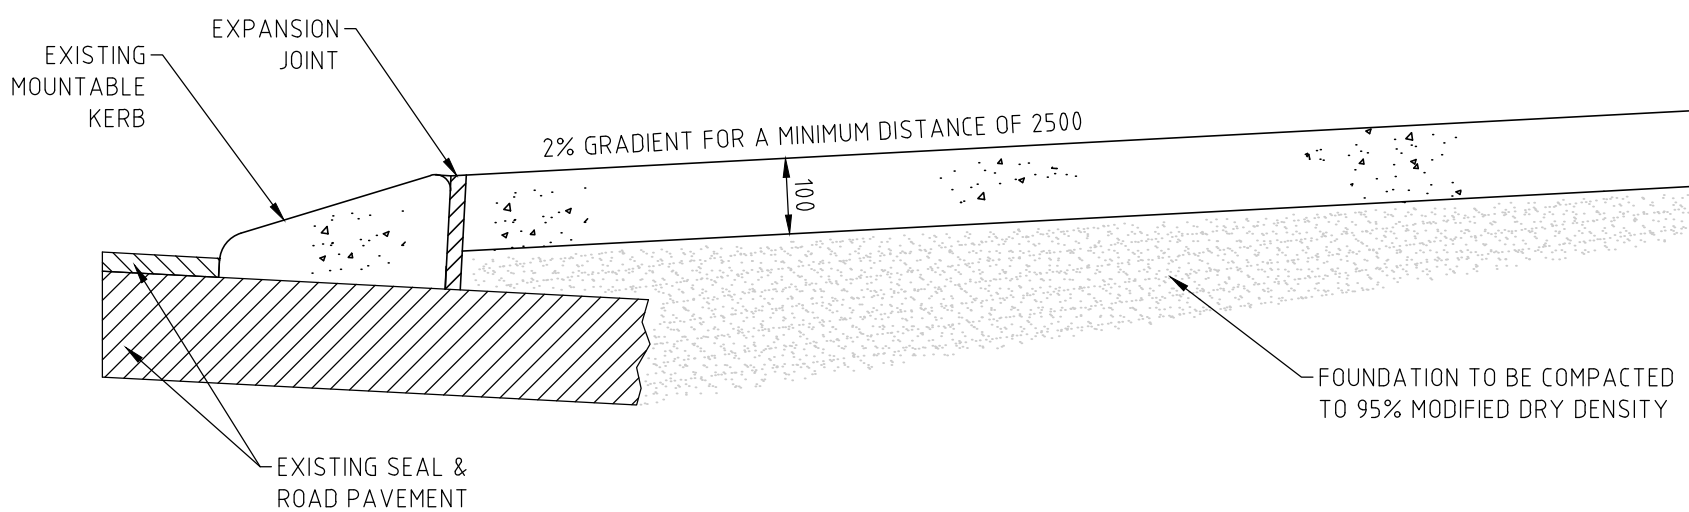

**SECTION A-A**  
SCALE 1:10

**NOTES:**

- ALL DIMENSIONS IN MILLIMETERS.
- CONSTRUCTION JOINTS TO ALIGN WITH FRONT AND BACK EDGES OF THE FOOTPATH OR KERB.
- CONCRETE DETAILS TO BE:
  - 25MPa @ 28 DAYS,
  - 14mm AGGREGATE,
  - 80mm MAXIMUM SLUMP BROOMED,
  - NON-SLIP FINISH.
- DRAWING TO BE READ IN CONJUNCTION WITH CITY OF KWINANA CROSSOVER SPECIFICATION.

REV	DATE	DESCRIPTION	AUTH
E	06/18	REVIEW OF DRAWING WITH DIMENSION MODIFICATIONS MADE	JM
D	03/17	GENERAL MODIFICATION	SH
C	08/15	GENERAL MODIFICATION	SH
B	09/12	CITY OF KWINANA LOGO ADDED	SH
A	08/11	ADOPTED BY COUNCIL	V.K

ASSOCIATE CONSULTANT:	
-----------------------	--

PROJECT:	CITY OF KWINANA CROSSOVER STANDARD DETAIL
ADDRESS:	Cnr Gilmore Avenue and Sulphur Road, Kwinana WA 6167
PHONE:	(08) 9439 0200
FAX:	(08) 9439 0222
EMAIL:	admin@kwinana.wa.gov.au
WEB:	http://www.kwinana.wa.gov.au

SCALE	AS SHOWN (A3)
DESIGN	N.S
CHECK	R.N
DRAWN	J.M
DATE	08/11
AUTHORISED (MANAGER ENGINEERING SERVICES)	R.NAJAFZADEH

DRAWING TITLE	CONCRETE CROSSOVER STANDARD DETAIL
FILE NO.	.
DRAWING NUMBER	STD-CR01
REVISION	E