




**CONCRETE PATH TYPICAL SECTION – TYPE 1**  
SCALE 1:20 (A1)

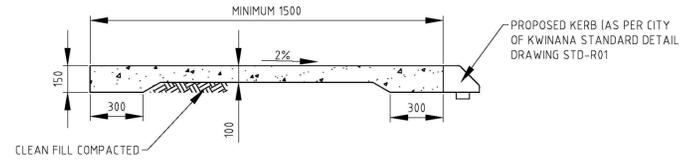


**CONCRETE PATH TYPICAL SECTION – TYPE 2**  
SCALE 1:20 (A1)

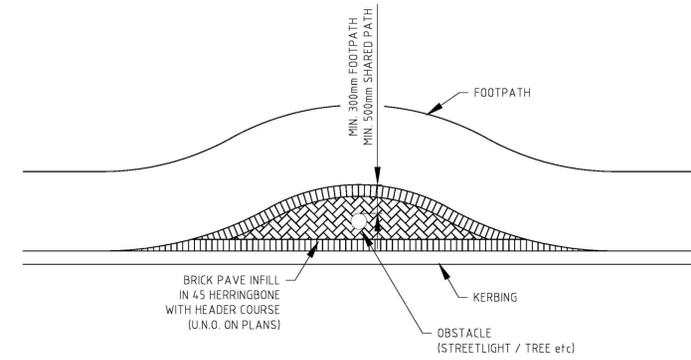


**INFILL AT PATH DIVERSION**  
N.T.S

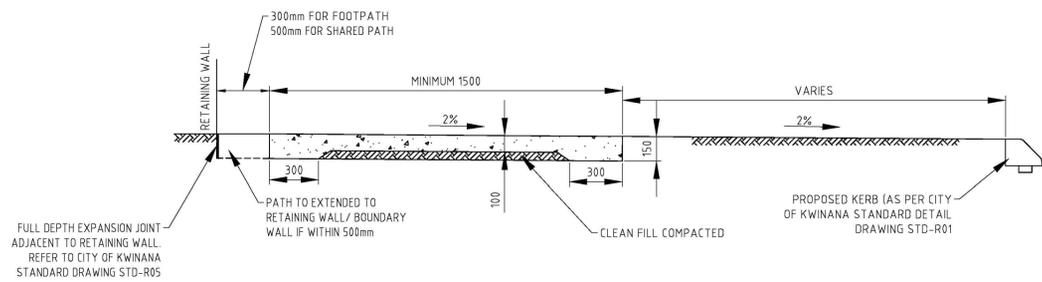

**CONCRETE PATH TYPICAL SECTION – TYPE 3**  
SCALE 1:20 (A1)

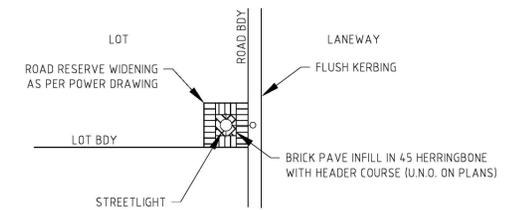

**INFILL AT LANEWAY STREETLIGHTS**  
N.T.S

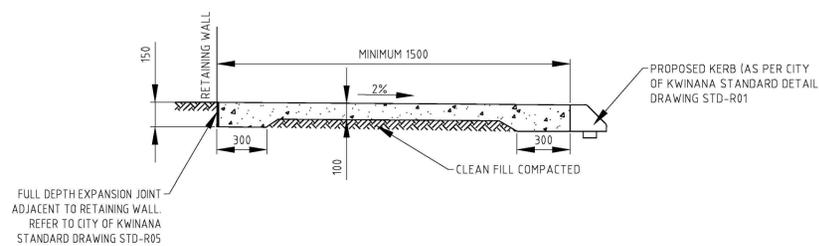

**CONCRETE PATH TYPICAL SECTION – TYPE 4**  
SCALE 1:20 (A1)

**NOTES:**

- FOUNDATION TO BE COMPACTED TO 95% MODIFIED DRY DENSITY.
- ALL CONCRETE FOR FOOTPATH CONSTRUCTION TO BE A MINIMUM OF 25MPa, 20mm AGGREGATE AND A MAXIMUM SLUMP OF 80mm-100mm.
- BEDDING – SAND (100mm MINIMUM).
- EXPANSION JOINTS AS PER CITY OF KWINANA STANDARD DRAWING STD-R05.
- CONTRACTION JOINTS AS PER CITY OF KWINANA STANDARD DRAWING STD-R05.
- SURFACE TO BE BROOM FINISH, NON-SLIP PARALLEL TO KERB LINE, WITH SMOOTH TROWELLED EDGE APPROXIMATELY 75mm WIDE AT EDGES.
- DIMENSIONS IN MILLIMETERS.
- LONGITUDINAL GRADE SHOULD NOT EXCEED 1 IN 20.
- WHERE LONGITUDINAL GRADE IS GREATER THAN 1 IN 14, LANDINGS WILL BE PROVIDED EVERY 6m.
- VERTICAL CLEARANCES ALONG PATHS SHOULD BE A MINIMUM OF 2.4m.
- WHERE STREET FURNITURE (POLES, BENCHES, RUBBISH BINS, POSTS, ETC) ARE LOCATED IN PATH, A MINIMUM UNOBSTRUCTED WIDTH OF 12m MUST BE MAINTAINED, PLUS CLEARANCE TO OBSTACLE.

REV	DATE	DESCRIPTION	DRAWN
H	06/19	REVIEW COMPLETED & DRAFTING AMENDMENTS MADE	J.M
G	06/18	TACTILE IN MEDIAN CUT OUTS DETAIL REMOVED FROM THIS DRAWING & ADDED TO STD-R04	J.M
F	08/17	PATH OFFSET FROM RETAINING WALL AMENDED	J.M
E	05/17	INFILL AT PATH DIVERSIONS, INFILL AT LANEWAY STREETLIGHTS & TACTILES IN MEDIAN ADDED	J.M
D	07/16	TYPE 4 TYPICAL PATH & GENERAL NOTES AMENDED	J.M
C	09/12	CITY OF KWINANA LOGO ADDED & TYPE 4 TYPICAL PATH & GENERAL NOTES AMENDED	J.M
B	05/12	ADDITIONAL CONCRETE PATH SECTIONS ADDED & OTHERS AMENDED	J.M
A	08/11	ADOPTED BY TOWN OF KWINANA	V.B

ASSOCIATE CONSULTANT:



PROJECT:

**STANDARD DETAILS  
TYPICAL CONCRETE FOOTPATH**

PHONE: (08) 94 39 0200  
FAX: (08) 94 39 0222  
EMAIL: admin@kwinana.wa.gov.au  
WEB: http://www.kwinana.wa.gov.au

ADDRESS: Cnr Gilmore Avenue and Sulphur Road, Kwinana WA 6167

SCALE	AS SHOWN (A1)
DESIGN	S.S
CHECK	R.N
DRAWN	J.M
DATE	05/17
AUTHORISED (MANAGER ENGINEERING SERVICES)	
R.NAJAFZADEH	

DRAWING TITLE

**STANDARD DETAILS  
TYPICAL CONCRETE  
FOOTPATH**

FILE NO. ENG03

DRAWING NUMBER  
**STD-R07**

REVISION  
**H**