


TYPICAL ROAD CROSS SECTION – KERBED ROAD WITH CROWN
N.T.S

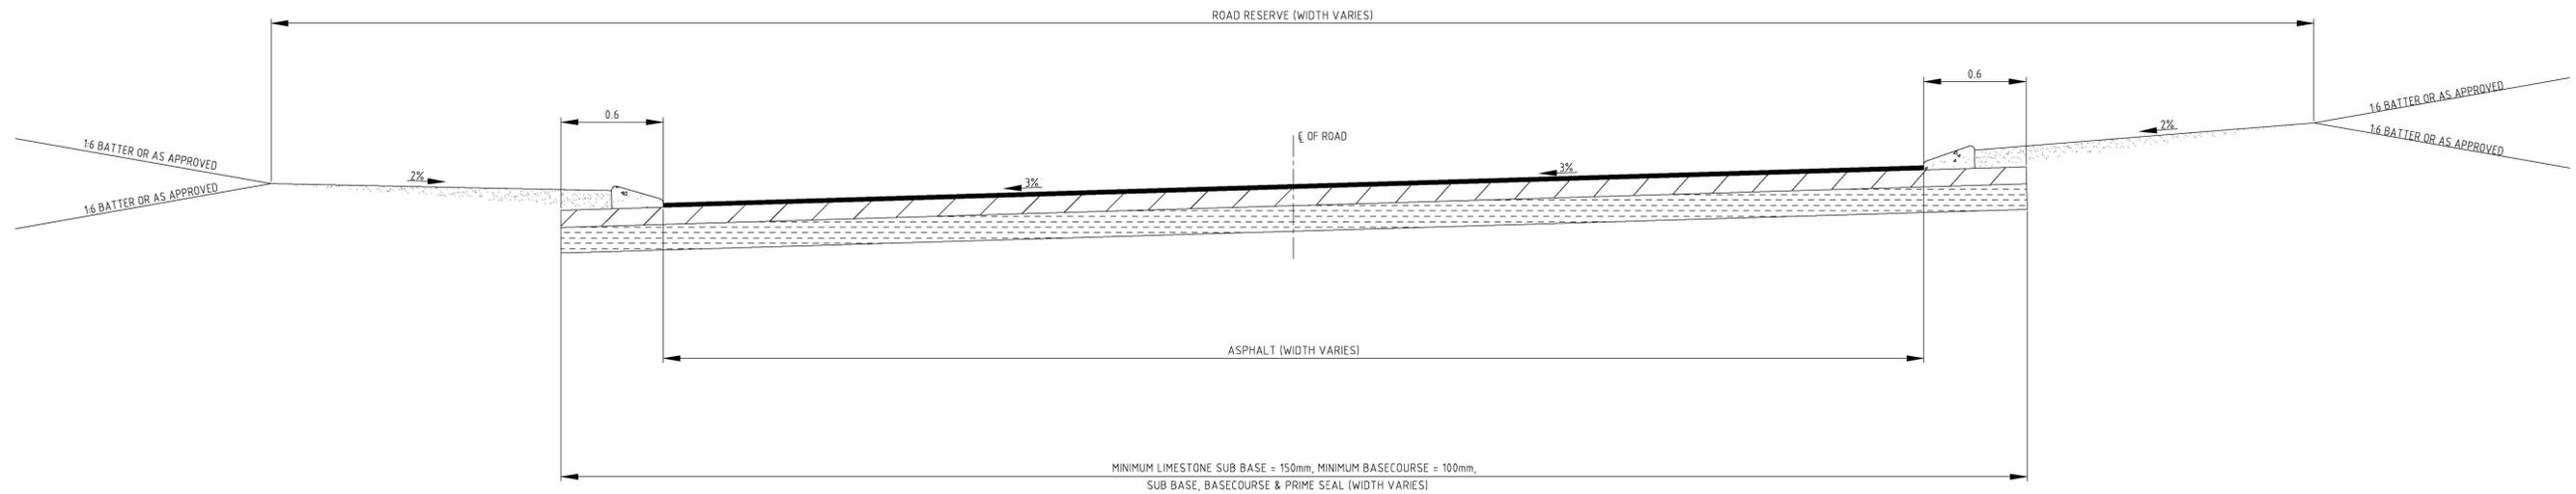

TYPICAL ROAD CROSS SECTION – KERBED ROAD WITH ONE WAY CROSSFALL
N.T.S

NOTES:

- WHERE THE GRADE OF THE ROAD RESERVE IS SUCH THAT THE TYPICAL CROSS SECTION CAN NOT BE ACHIEVED, THE FIRST 2.5m FROM BACK OF KERB SHALL BE GRADED AT 2% THEN GRADED AT LEVELS TO SUIT THE PROPERTY LEVELS, AS APPROVED BY THE CITY.
- VERGES SHALL BE GRADED TO SMOOTH EVEN SURFACES, AND COMPACTED TO 90% MDD UNO.
- REFER TO CITY OF KWINANA STANDARD DRAWING NUMBER STD-R01 FOR EXTRUDED KERBING AND PAVEMENT DETAILS.

REV	DATE	DESCRIPTION	DRAWN
D	06/19	REVIEW COMPLETED & DRAFTING AMENDMENTS MADE	J.M
C	06/18	STANDARD DRAWING REFORMATTED	J.M
B	09/12	CITY OF KWINANA LOGO ADDED	J.M
A	04/09	ADOPTED BY TOWN OF KWINANA	V.K

ASSOCIATE CONSULTANT:



PROJECT: STANDARD DETAILS
TYPICAL CROSS SECTION KERBED ROAD

PHONE: (08) 94 39 0200 ADDRESS: Cnr Gilmore Avenue and Sulphur Road, Kwinana WA 6167
FAX: (08) 94 39 0222
EMAIL: admin@kwinana.wa.gov.au
WEB: http://www.kwinana.wa.gov.au

SCALE: N.T.S (A1)
DESIGN: S.S CHECK: R.N
DRAWN: J.M DATE: 04/09
AUTHORISED (MANAGER ENGINEERING SERVICES)
R.NAJAFZADEH

DRAWING TITLE: STANDARD DETAILS TYPICAL CROSS SECTION KERBED ROAD
FILE NO: ENG03
DRAWING NUMBER: STD-R02 REVISION: D