


TYPICAL RAIN GARDEN LAYOUT
N.T.S.

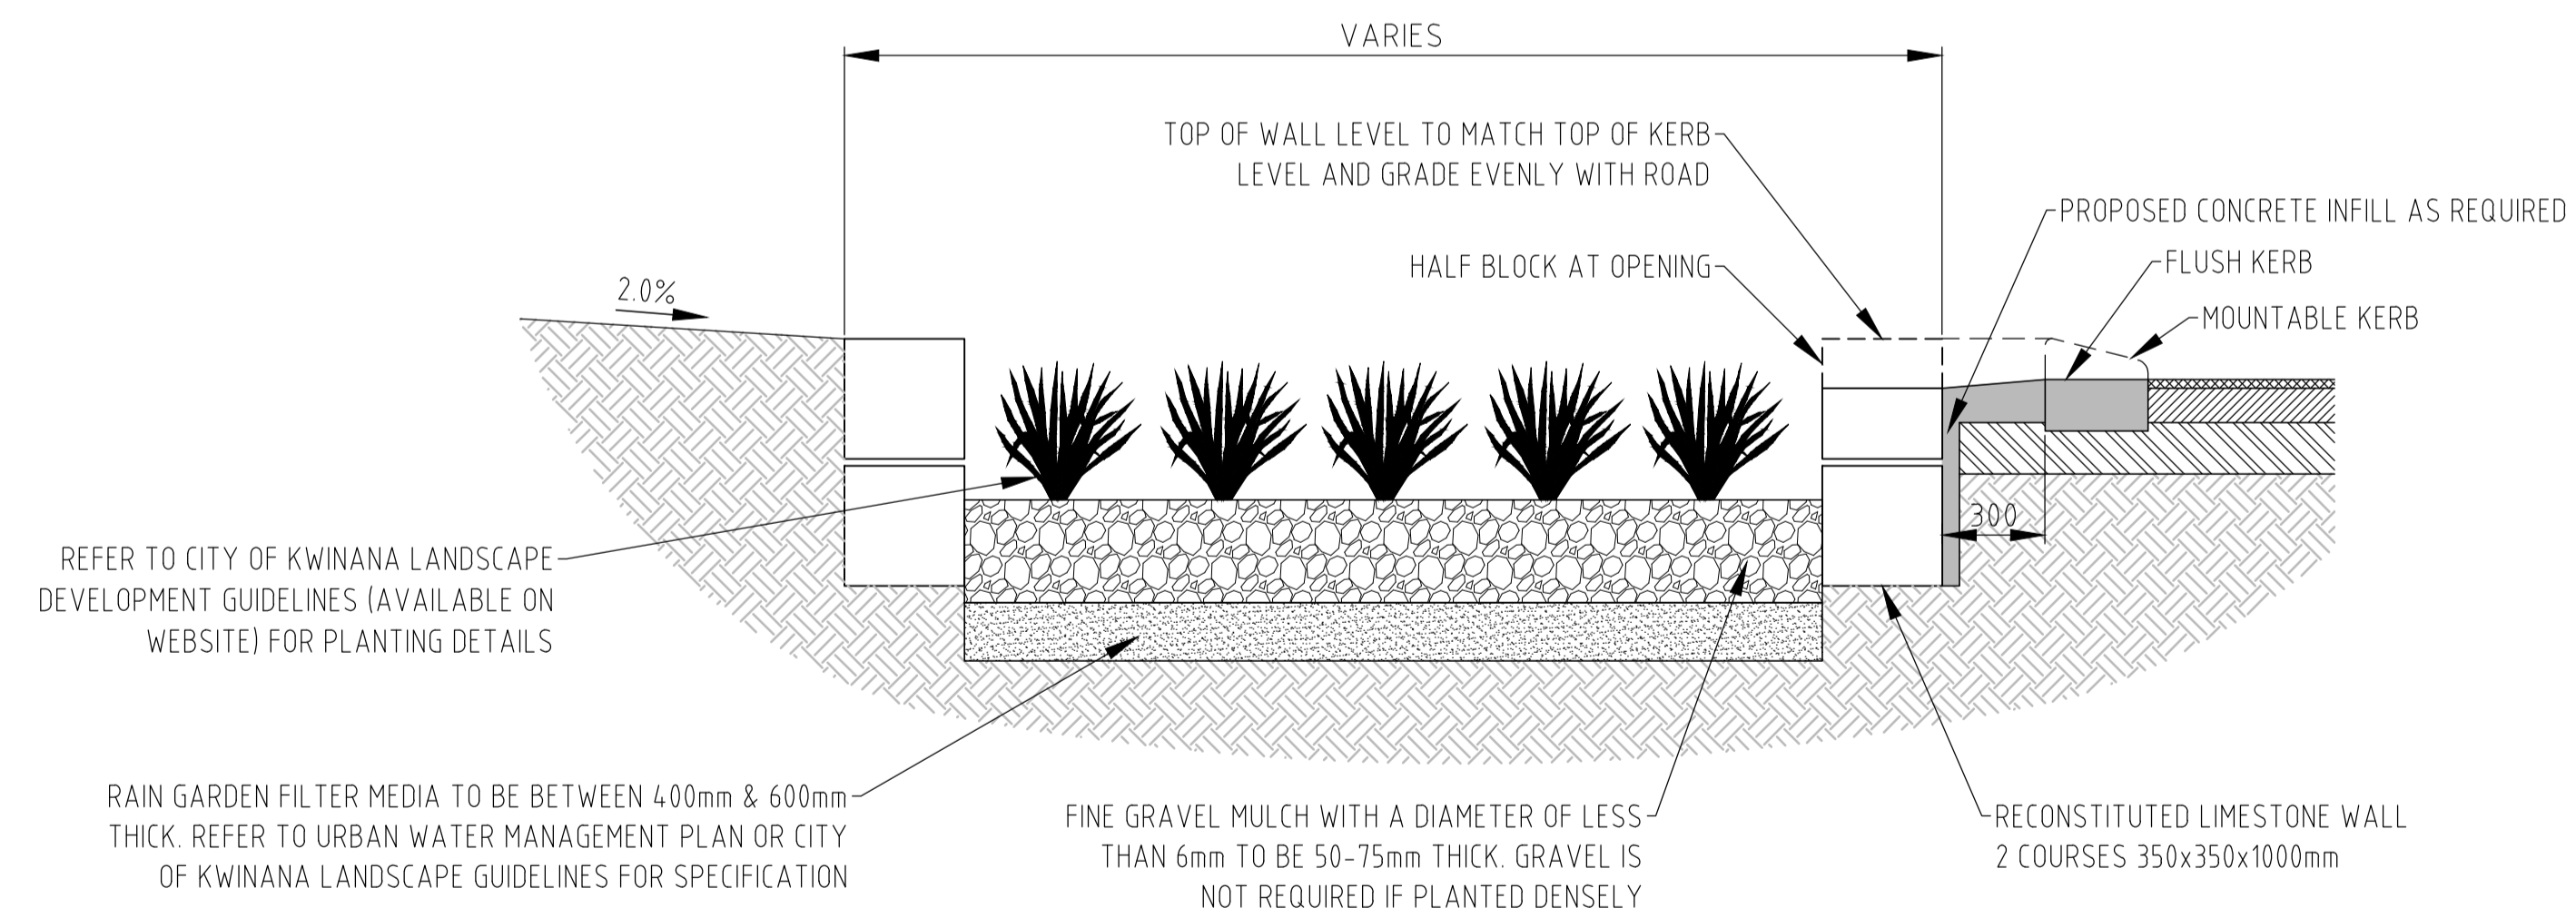

TYPICAL SECTION THROUGH RAIN GARDEN
N.T.S.

REV	DATE	DESCRIPTION	DRAWN
C	06/22	FILTER MEDIA & PLANTING NOTES ADDED	J.M
B	06/19	REVIEW COMPLETED & DRAFTING AMENDMENTS MADE	J.M
A	07/18	ADOPTED BY CITY OF KWINANA	J.M

ASSOCIATE CONSULTANT:



PROJECT: **STANDARD DETAILS RAIN GARDEN**

PHONE: (08) 9439 0200 ADDRESS: Cnr Gilmore Avenue and Sulphur Road, Kwinana WA 6167

FAX: (08) 9439 0222

EMAIL: admin@kwinana.wa.gov.au

WEB: http://www.kwinana.wa.gov.au

SCALE: **N.T.S (A1)**

DESIGN: **N.S** CHECK: **R.N**

DRAWN: **J.M** DATE: **07/18**

AUTHORISED (MANAGER ENGINEERING SERVICES)

R.NAJAFZADEH

DRAWING TITLE: **STANDARD DETAILS RAIN GARDEN**

FILE NO: **ENG03**

DRAWING NUMBER: **STD-D10** REVISION: **C**