


TYPICAL CONCRETE CROSSOVER
SCALE 1:50

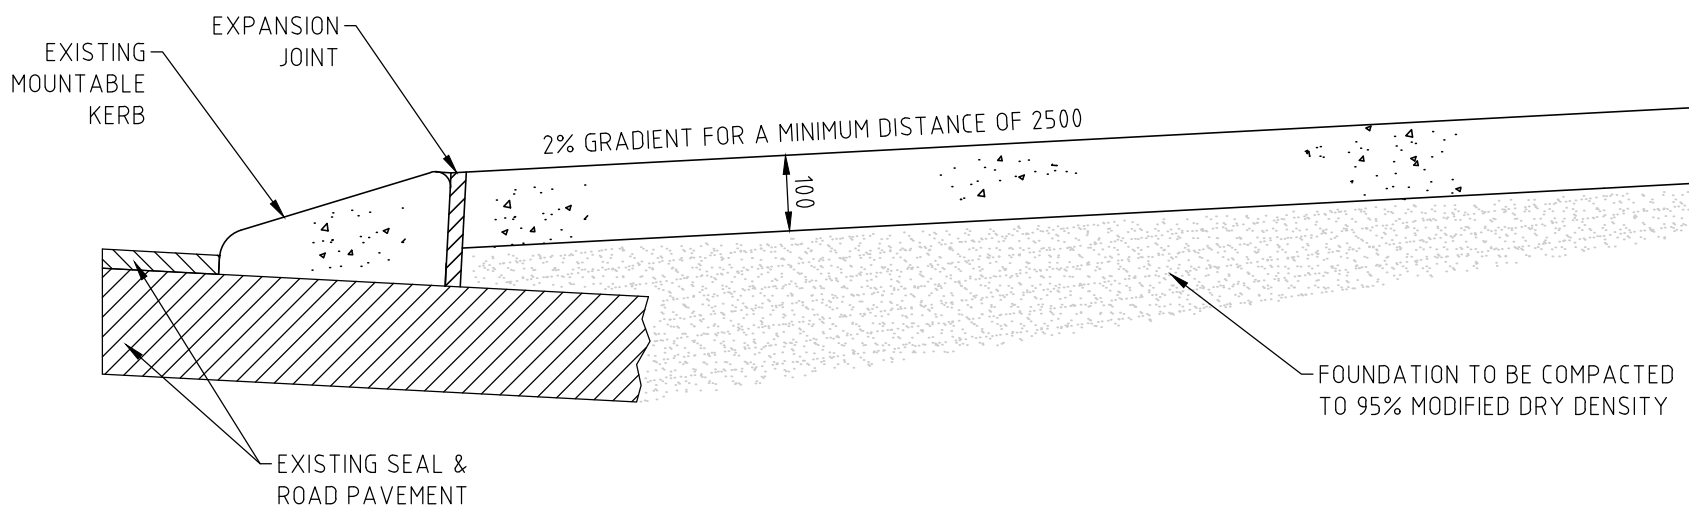

SECTION A-A
SCALE 1:10

NOTES:

1. ALL DIMENSIONS IN MILLIMETERS.
2. CONSTRUCTION JOINTS TO ALIGN WITH FRONT AND BACK EDGES OF THE FOOTPATH OR KERB.
3. CONCRETE DETAILS TO BE:
 - 25MPa @ 28 DAYS,
 - 14mm AGGREGATE,
 - 80mm MAXIMUM SLUMP BROOMED,
 - NON-SLIP FINISH.
4. DRAWING TO BE READ IN CONJUNCTION WITH CITY OF KWINANA CROSSOVER SPECIFICATION.

| REV | DATE | DESCRIPTION | AUTH |
|-----|-------|---|------|
| E | 06/18 | REVIEW OF DRAWING WITH DIMENSION MODIFICATIONS MADE | JM |
| D | 03/17 | GENERAL MODIFICATION | SH |
| C | 08/15 | GENERAL MODIFICATION | SH |
| B | 09/12 | CITY OF KWINANA LOGO ADDED | SH |
| A | 08/11 | ADOPTED BY COUNCIL | V.K |

| | |
|-----------------------|--|
| ASSOCIATE CONSULTANT: | |
|-----------------------|--|

| | |
|----------|--|
| PROJECT: | CITY OF KWINANA CROSSOVER STANDARD DETAIL |
| ADDRESS: | Cnr Gilmore Avenue and Sulphur Road, Kwinana WA 6167 |
| PHONE: | (08) 9439 0200 |
| FAX: | (08) 9439 0222 |
| EMAIL: | admin@kwinana.wa.gov.au |
| WEB: | http://www.kwinana.wa.gov.au |

| | |
|---|---------------|
| SCALE | AS SHOWN (A3) |
| DESIGN | N.S |
| CHECK | R.N |
| DRAWN | J.M |
| DATE | 08/11 |
| AUTHORISED (MANAGER ENGINEERING SERVICES) | R.NAJAFZADEH |

| | |
|----------------|------------------------------------|
| DRAWING TITLE | CONCRETE CROSSOVER STANDARD DETAIL |
| FILE NO. | . |
| DRAWING NUMBER | STD-CR01 |
| REVISION | E |