



TYPICAL BRICK PAVED CROSSOVER

SCALE 1:50

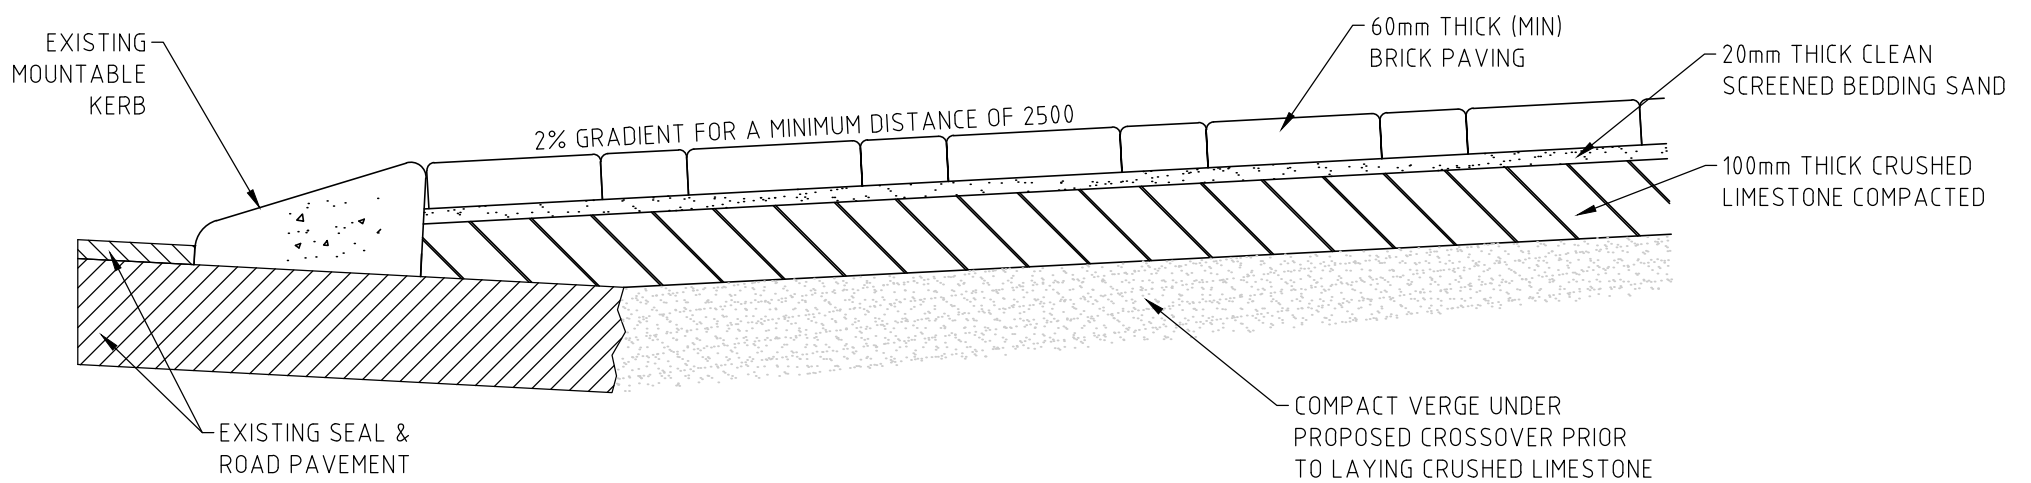

SECTION A-A

SCALE 1:10

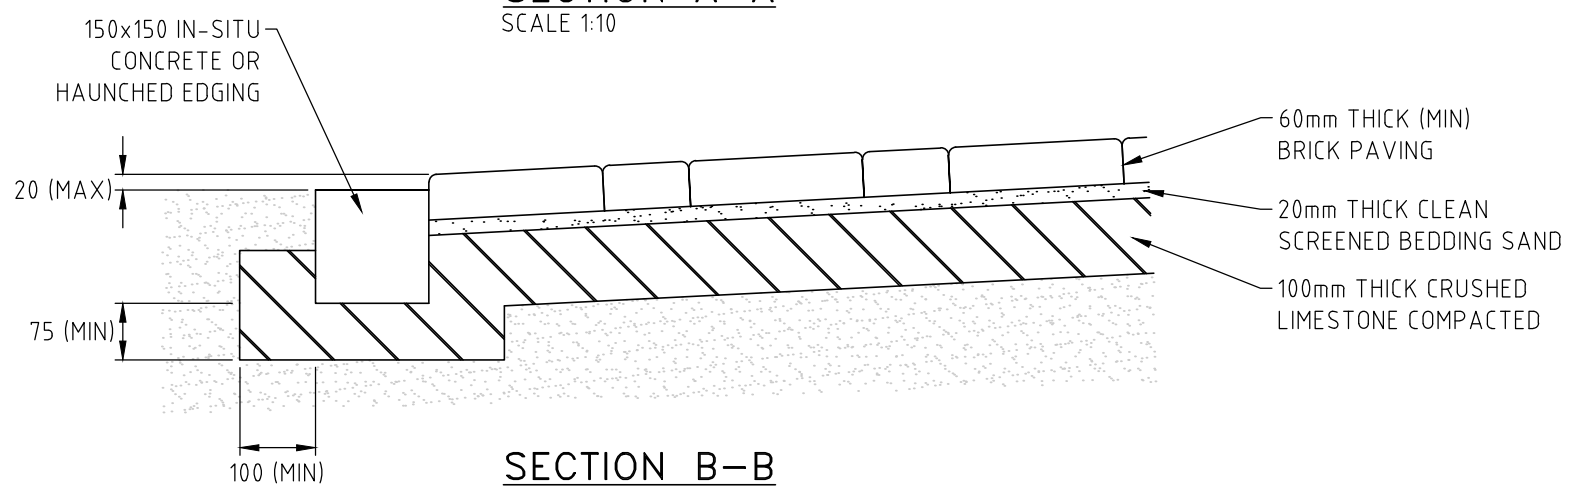

SECTION B-B

SCALE 1:10

NOTES:

1. ALL DIMENSIONS IN MILLIMETERS.
2. DRAWING TO BE READ IN CONJUNCTION WITH CITY OF KWINANA CROSSOVER SPECIFICATION.

REV	DATE	DESCRIPTION	AUTH
D	06/18	REVIEW OF DRAWING WITH DIMENSION MODIFICATIONS MADE	JM
C	08/15	GENERAL MODIFICATION	SH
B	09/12	CITY OF KWINANA LOGO ADDED	SH
A	08/11	ADOPTED BY COUNCIL	V.K

ASSOCIATE CONSULTANT:

PROJECT: CITY OF KWINANA
CROSSOVER STANDARD DETAIL
 ADDRESS: Cnr Gilmore Avenue and Sulphur Road, Kwinana WA 6167
 PHONE: (08) 9439 0200
 FAX: (08) 9439 0222
 EMAIL: admin@kwinana.wa.gov.au
 WEB: http://www.kwinana.wa.gov.au

SCALE: AS SHOWN (A3)
 DESIGN: N.S. CHECK: R.N.
 DRAWN: J.M. DATE: 08/11
 AUTHORISED (MANAGER ENGINEERING SERVICES)
R.NAJAFZADEH

DRAWING TITLE: **BRICK PAVED STANDARD DETAIL**
 FILE NO.:
 DRAWING NUMBER: **STD-CR02** REVISION: **D**