


TYPICAL ROAD CROSS SECTION - KERBED ROAD
N.T.S

NOTE:
 1. WHERE CROSSFALL OF THE ROAD RESERVE IS SUCH AS TO RENDER THE TYPICAL CROSS SECTION IMPRACTICAL, THE VERGE MAY NOT BE GRADED AT 2% FOR 3m FROM THE BACK OF KERB, THEN AT A MAXIMUM GRADE OF 1 IN 6 EXTENDING 7.5m INTO THE LOT.
 2. VERGES SHALL BE GRADED TO SMOOTH EVEN SURFACES, AND COMPACTED TO 90% MMDD UNO.

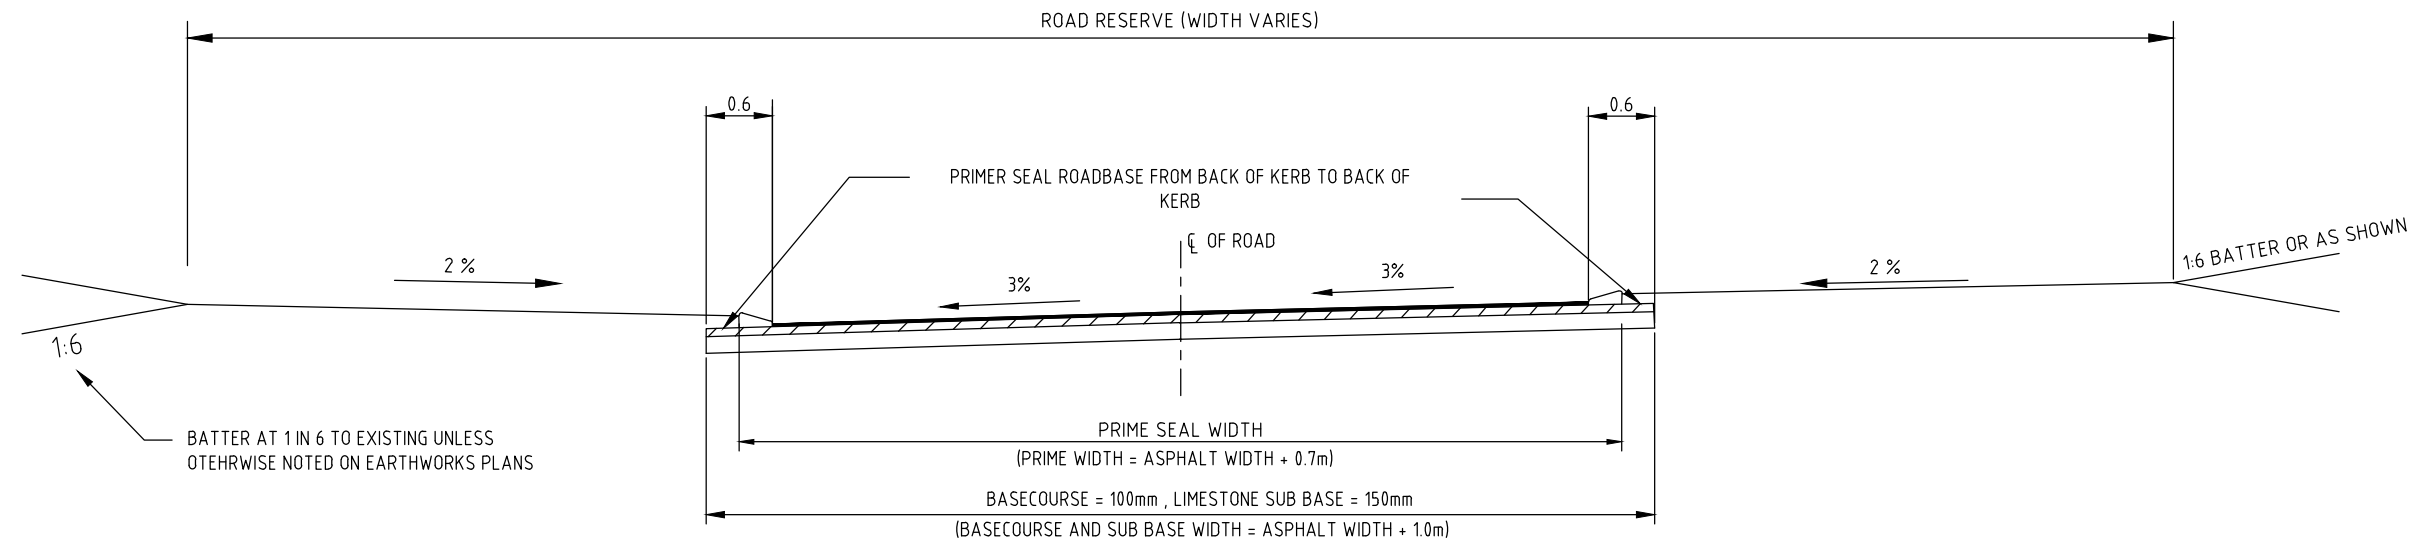

TYPICAL ROAD CROSS SECTION - KERBED ROAD WITH FULL SUPER ELEVATION
N.T.S

<table border="1"> <tr> <td>REV</td> <td>DATE</td> <td>DESCRIPTION</td> <td>AUTH</td> </tr> <tr> <td>B</td> <td>09/12</td> <td>CITY OF KWINANA LOGO ADDED</td> <td>R.N.</td> </tr> <tr> <td>A</td> <td>04/09</td> <td>ADOPTED BY TOWN OF KWINANA</td> <td>R.N.</td> </tr> </table>			REV	DATE	DESCRIPTION	AUTH	B	09/12	CITY OF KWINANA LOGO ADDED	R.N.	A	04/09	ADOPTED BY TOWN OF KWINANA	R.N.	ASSOCIATE CONSULTANT:		PROJECT: STANDARD DETAILS CITY OF KWINANA ADDRESS: Cnr Gilmore Avenue and Sulphur Road, Kwinana WA 6167 PHONE: (08) 94 39 0200 FAX: (08) 94 39 0222 EMAIL: admin@kwinana.wa.gov.au WEB: http://www.kwinana.wa.gov.au	SCALE: AS SHOWN (A3) DESIGN: N.S CHECK: R.N DRAWN: V.K DATE: 04/09 AUTHORISED (MANAGER ENGINEERING SERVICES): R.NAJAFZADEH	DRAWING TITLE: TYPICAL ROAD CROSS-SECTION KERBED ROAD FILE NO.: -- DRAWING NUMBER: STD-R02 REVISION: B
REV	DATE	DESCRIPTION	AUTH																
B	09/12	CITY OF KWINANA LOGO ADDED	R.N.																
A	04/09	ADOPTED BY TOWN OF KWINANA	R.N.																