


TYPICAL ROAD CROSS SECTION - UNKERBED ROAD  
N.T.S

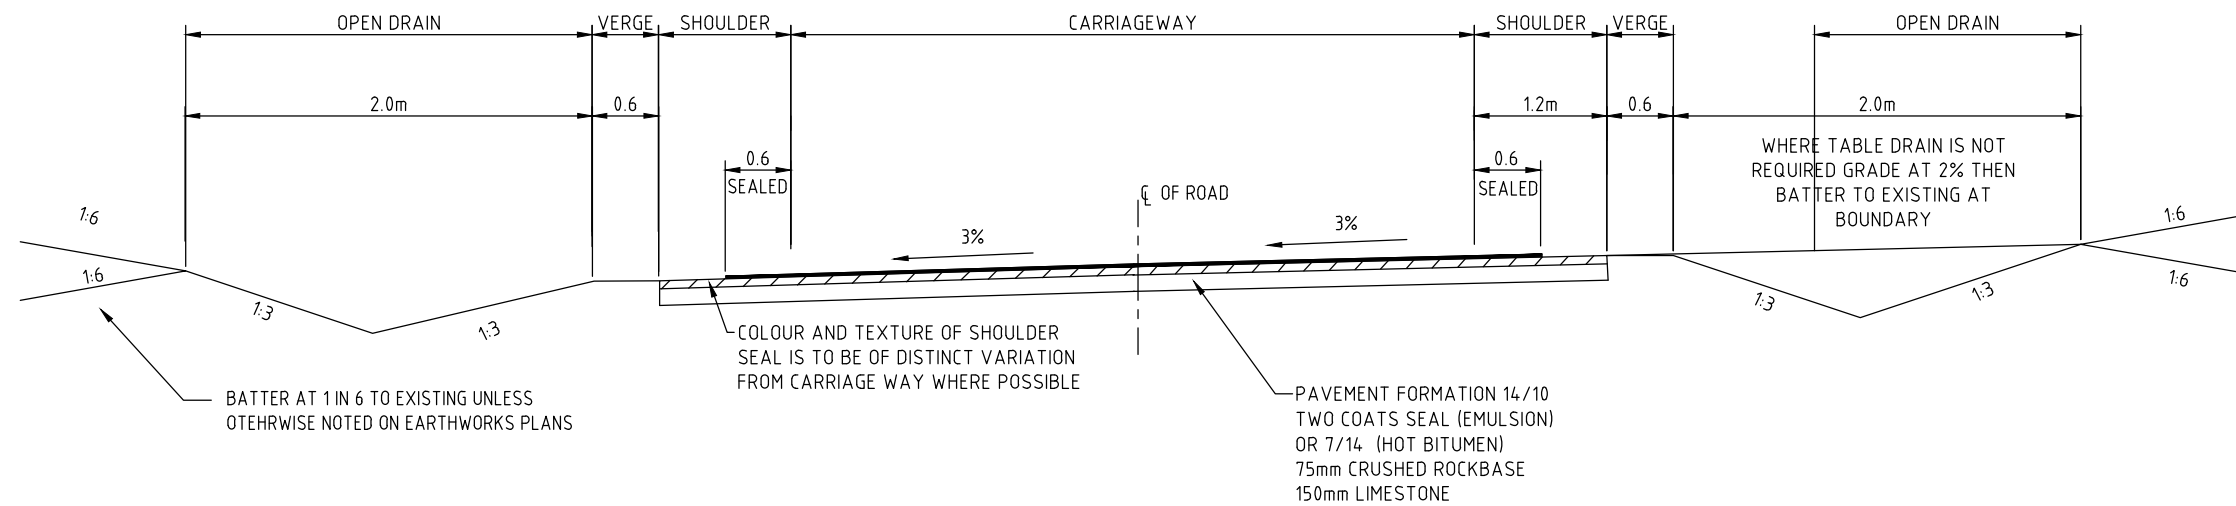

TYPICAL ROAD CROSS SECTION - UNKERBED ROAD WITH FULL SUPER ELEVATION  
N.T.S

REV	DATE	DESCRIPTION	AUTH
B	09/12	CITY OF KWINANA LOGO ADDED	R.N.
A	04/09	ADOPTED BY TOWN OF KWINANA	R.N.

ASSOCIATE CONSULTANT:



PROJECT: STANDARD DETAILS  
CITY OF KWINANA  
ADDRESS: Cnr Gilmore Avenue and Sulphur Road, Kwinana WA 6167  
PHONE: (08) 94 39 0200  
FAX: (08) 94 39 0222  
EMAIL: admin@kwinana.wa.gov.au  
WEB: http://www.kwinana.wa.gov.au

SCALE: AS SHOWN (A3)  
DESIGN: N.S. CHECK: R.N.  
DRAWN: V.K. DATE: 04/09  
AUTHORISED (MANAGER ENGINEERING SERVICES)  
R. NAJAFZADEH

DRAWING TITLE: TYPICAL ROAD CROSS-SECTION UNKERBED ROAD  
FILE NO.: --  
DRAWING NUMBER: STD-R03  
REVISION: B