




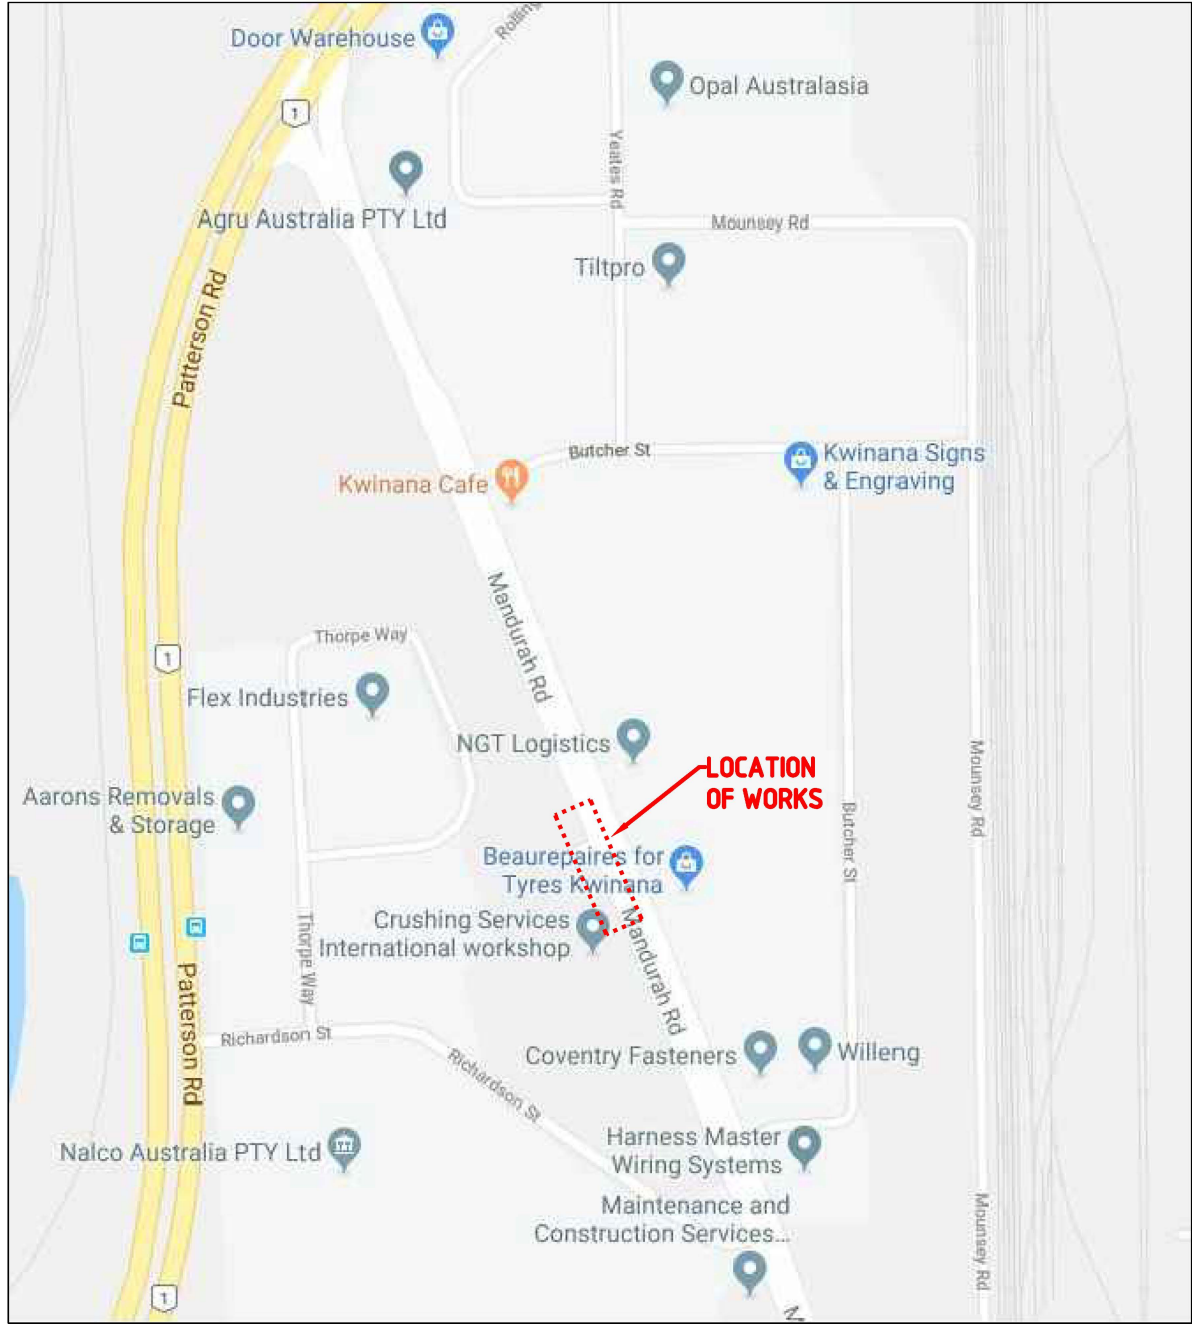


 LOCALITY PLAN

PAVEMENT REHABILITATION
MANDURAH ROAD
VICINITY OF BUTCHER STREET
SLK 0.670 TO SLK 0.770
KWINANA BEACH

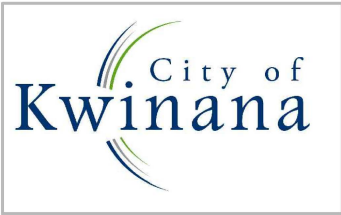

ENGINEERING	DRAWING	SCHEDULE
DWG	REV	TITLE
21-007-00	0	COVER SHEET
21-007-01	0	LAYOUT PLAN & GENERAL DETAILS
21-007-02	0	LINE MARKING REINSTATEMENT PLAN

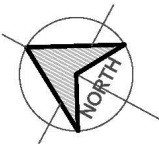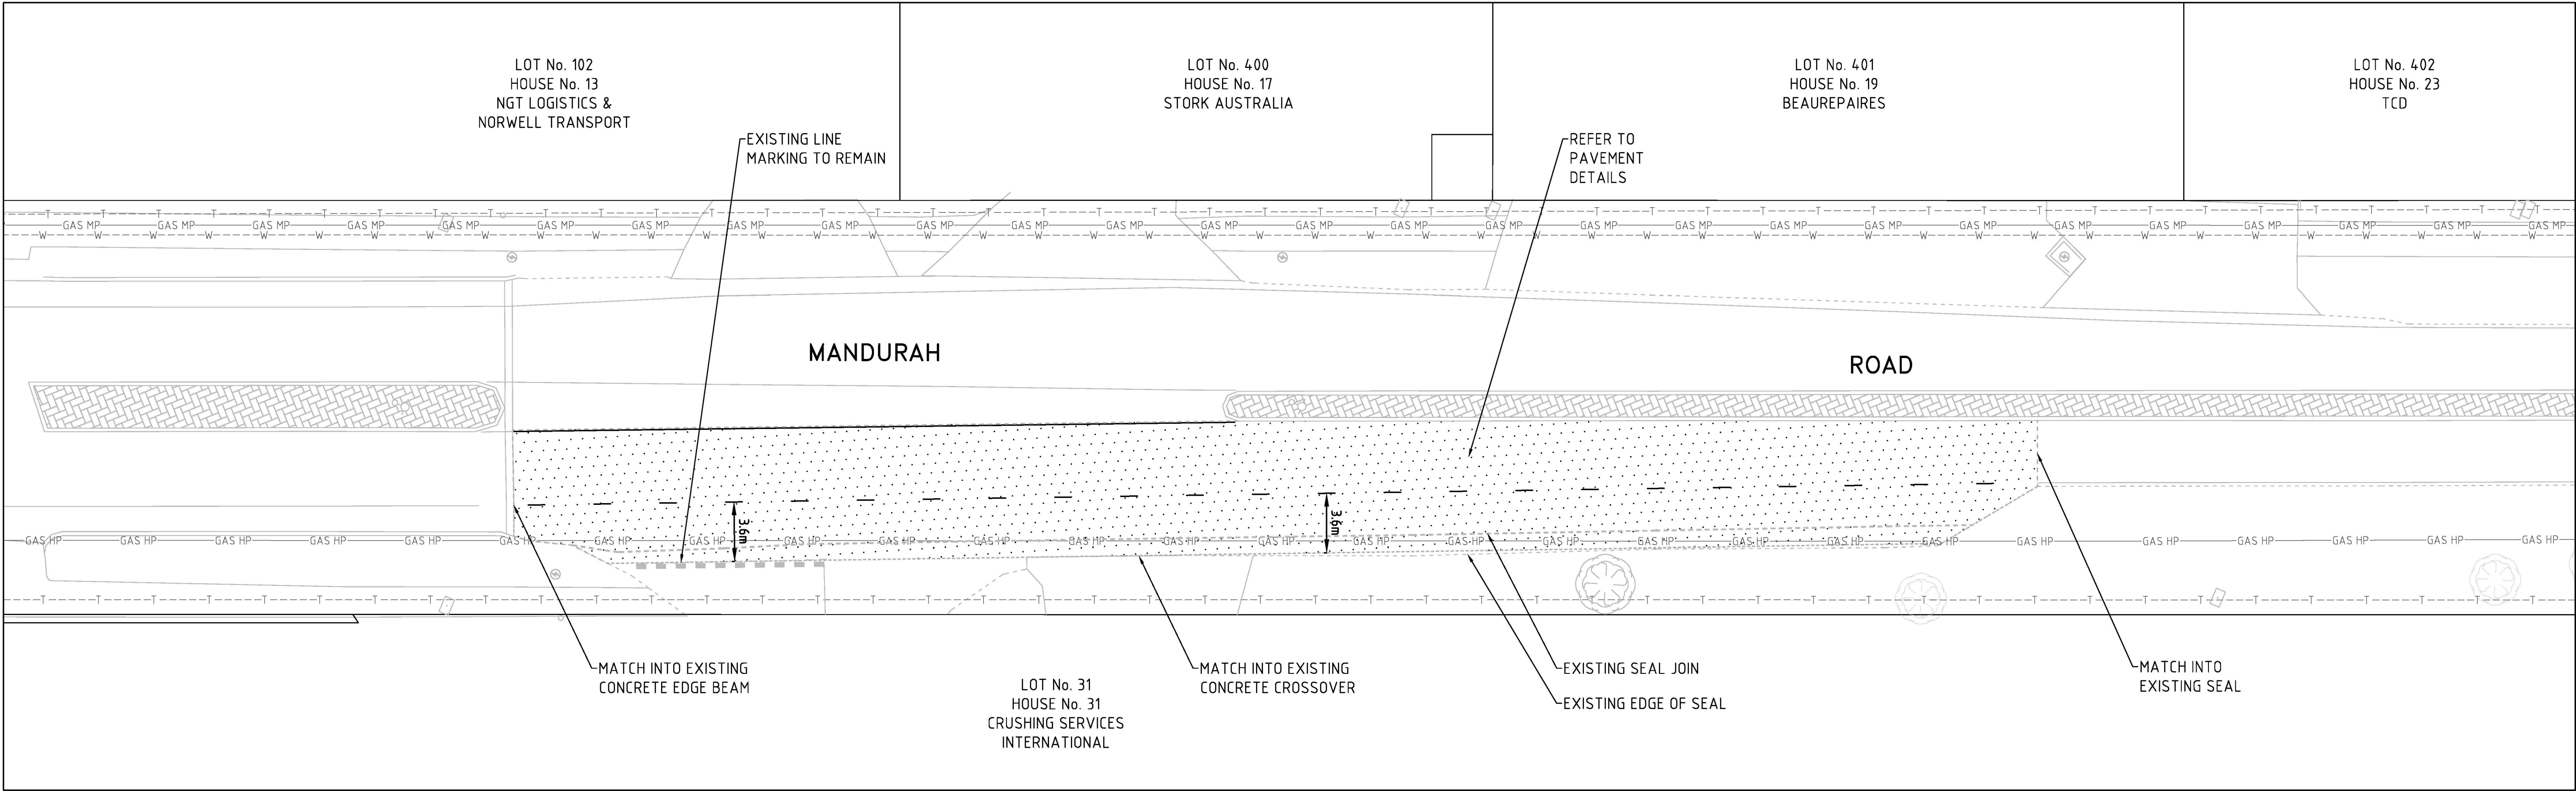


MANDURAH ROAD – LAYOUT PLAN
1:200 (A1) 1:400 (A3)

STABILISATION METHODOLOGY

1. STABILISE TO A DEPTH OF 290mm, INCORPORATING THE EXISTING ASPHALT WEARING COURSE INTO THE MIX.
2. TRIM AND COMPACT STABILISED PAVEMENT MATERIAL. FINISHED LEVEL TO BE 40mm LESS THAN EXISTING SEAL LEVEL TO ALLOW FOR PROPOSED WEARING COURSE THICKNESS. RESULTING STABILISED MATERIAL THICKNESS WILL BE 250mm. EXCESS MATERIAL TO BE REMOVED FROM SITE AS DIRECTED BY THE CITY'S SUPERINTENDENT.
3. SEE BELOW DETAILS FOR FURTHER CLARIFICATION.

DRAWING LEGEND

- PROPOSED AREA TO BE REHABILITATED AS PER DETAILS
- PROPOSED EDGE OF SEAL
- EXISTING PROPERTY BOUNDARY
- EXISTING KERBING
- EXISTING TELECOMMUNICATIONS SERVICE
- EXISTING WATER SERVICE
- EXISTING DAMPIER BUNBURY GAS SERVICE
- EXISTING HIGH PRESSURE GAS SERVICE
- EXISTING POWER SERVICE
- PROPOSED LINE MARKING

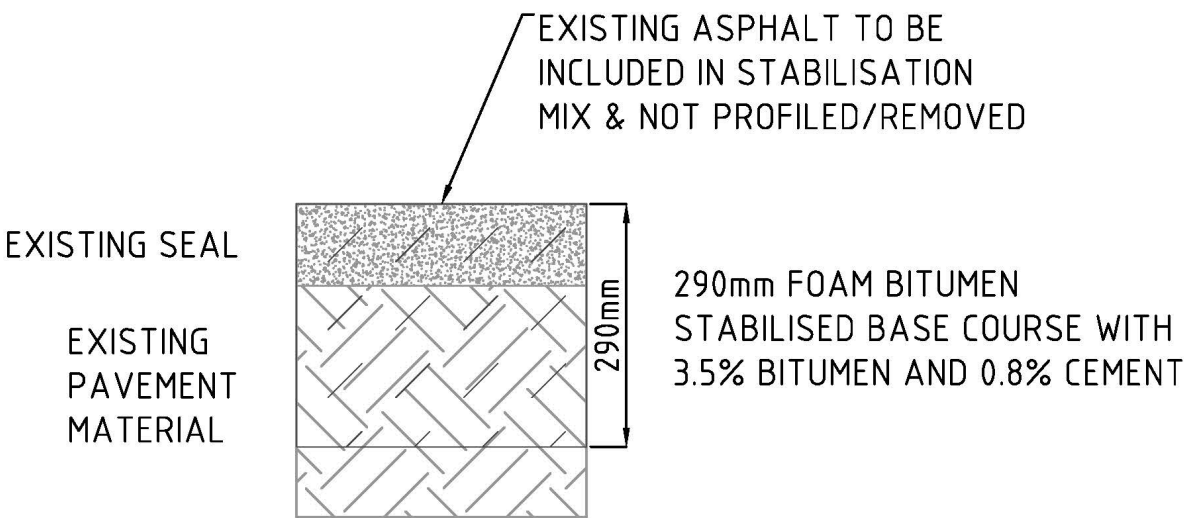

STABILISATION DETAIL



FINISHED PAVEMENT DETAIL

NOTES:



1. ALL DIMENSIONS ARE IN METRES UNLESS NOTED OTHERWISE.
2. CONTRACTOR TO OBTAIN DIAL BEFORE YOU DIG INFORMATION AND LOCATE SERVICES ON SITE PRIOR TO CONSTRUCTION.
3. ALL TRANSITIONS TO EXISTING WORK SHALL BE SMOOTH AND OF NEAT APPEARANCE.

SCHEDULE OF QUANTITIES:

TOTAL AREA OF PROPOSED:
- AREA TO BE STABILISED AND RESURFACED AS PER DETAILS =720m²



				ASSOCIATE CONSULTANT:		PROJECT: MANDURAH ROAD PAVEMENT REHABILITATION VICINITY OF BUTCHER STREET– SLK 0.67 TO 0.77 PHONE: (08) 9439 0200 ADDRESS: Cnr Gilmore Avenue and Sulphur Road, Kwinana WA 6167 FAX: (08) 9439 0222 EMAIL: admin@kwinana.wa.gov.au WEB: http://www.kwinana.wa.gov.au	SCALE: 1:200 (A1) DESIGN: R.Z CHECK: R.Z DRAWN: J.M DATE: 06/19 AUTHORISED (MANAGER ENGINEERING SERVICES): R.NAJAFZADEH	DRAWING TITLE LAYOUT PLAN & GENERAL DETAILS SHEET ONE OF ONE	
								FILE NO. MANDU	
								DRAWING NUMBER 21-007-01	
								REVISION 0	
0	11/19	ISSUED FOR CONSTRUCTION	J.M						
B	07/19	PAVEMENT DESIGN PROFILE & CONSTRUCTION METHODOLOGY AMENDED	J.M						
A	06/19	ISSUED FOR COMMENT	J.M						
REV	DATE	DESCRIPTION	DRAWN						

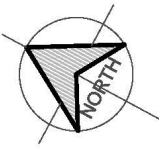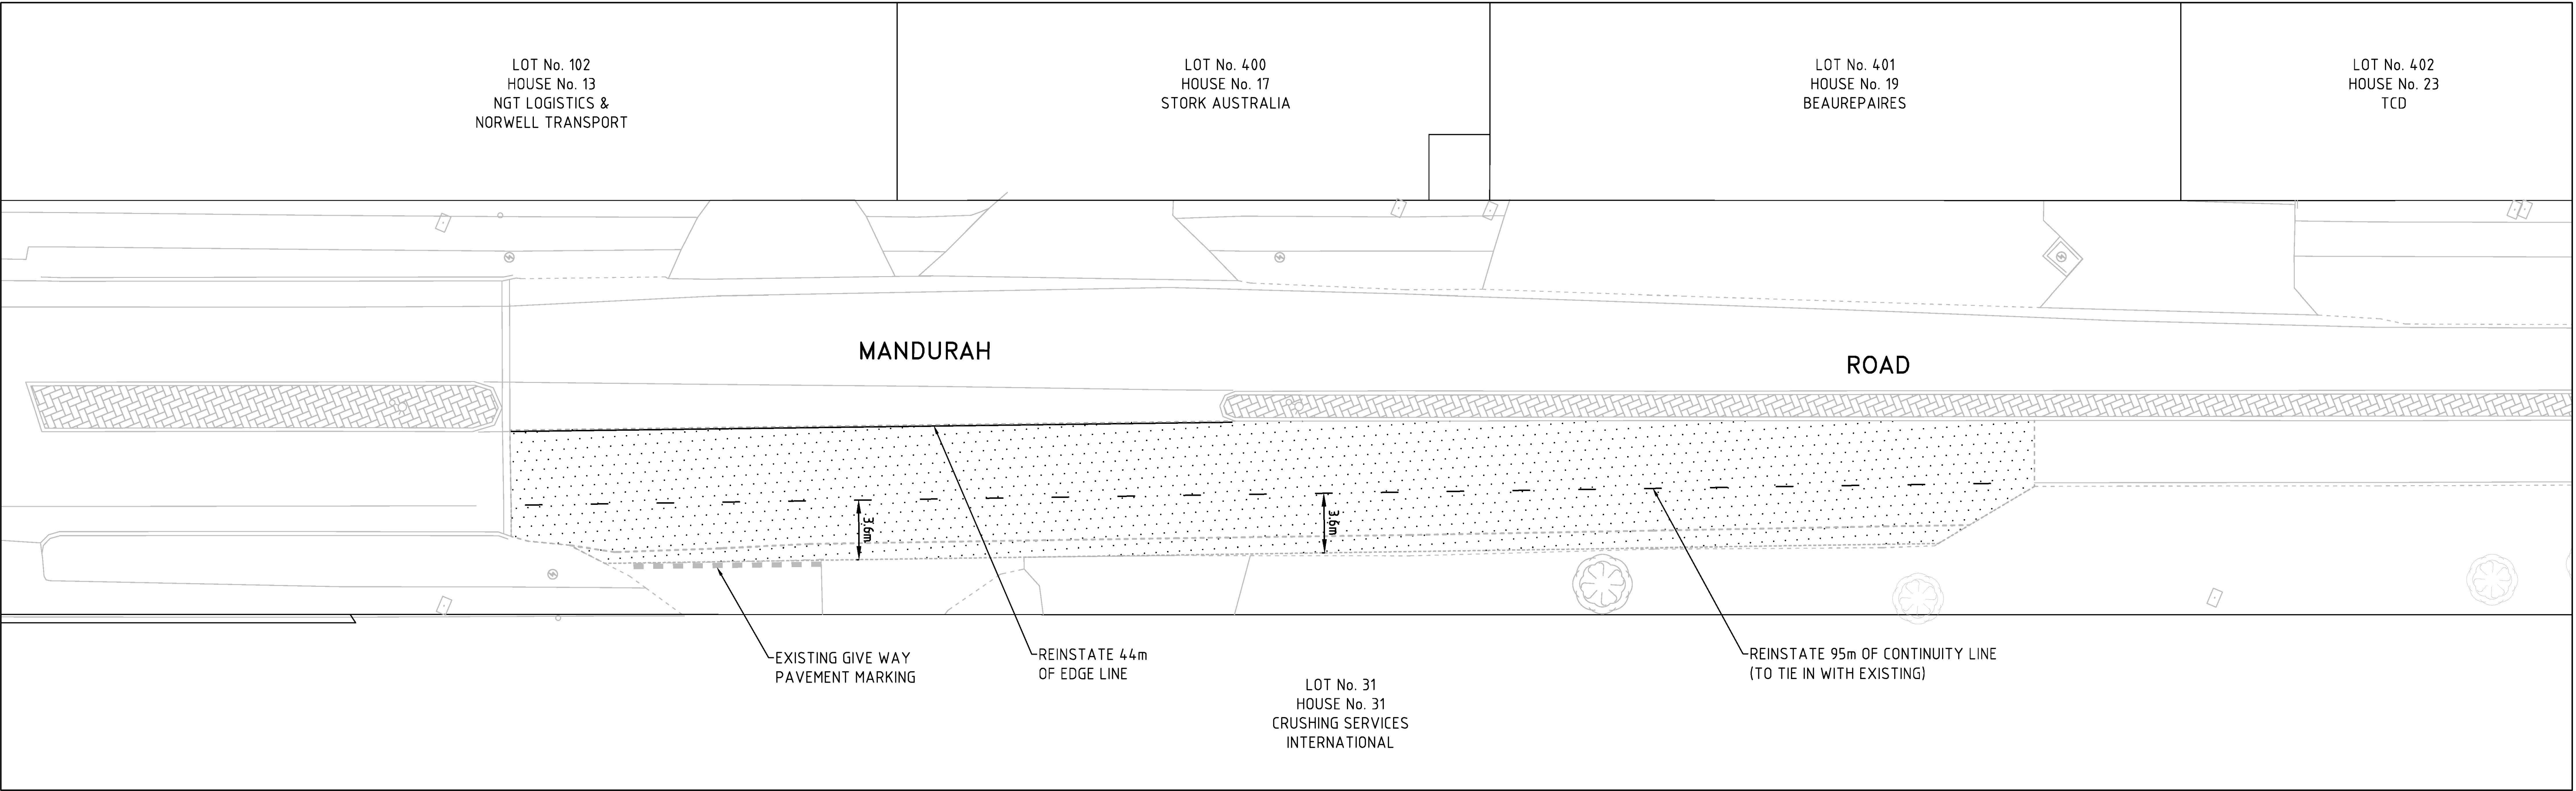

MANDURAH ROAD – LAYOUT PLAN
1:200 (A1) 1:400 (A3)

DRAWING LEGEND

- PROPOSED ROAD AREA TO BE REHABILITATED
- PROPOSED EDGE OF SEAL
- EXISTING PROPERTY BOUNDARY
- EXISTING KERBING


LINE MARKING & SIGNAGE LEGEND

- PROPOSED EDGE LINE MARKING
- PROPOSED CONTINUITY LINE MARKING

LINE MARKING NOTES

- ALL DIMENSIONS ARE IN METRES UNLESS NOTED OTHERWISE.
- ALL PAVEMENT MARKINGS SHALL CONFORM TO MAIN ROADS SPECIFICATION 604.

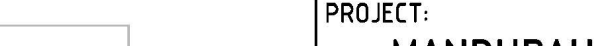

				ASSOCIATE CONSULTANT:		PROJECT:	MANDURAH ROAD PAVEMENT REHABILITATION VICINITY OF BUTCHER STREET– SLK 0.67 TO 0.77		<table><tr><td colspan="2">SCALE</td></tr><tr><td>1:200 (A1)</td><td></td></tr><tr><td>DESIGN</td><td>CHECK</td></tr><tr><td>R.Z</td><td>R.Z</td></tr><tr><td>DRAWN</td><td>DATE</td></tr><tr><td>J.M</td><td>06/19</td></tr></table>	SCALE		1:200 (A1)		DESIGN	CHECK	R.Z	R.Z	DRAWN	DATE	J.M	06/19	DRAWING TITLE	
SCALE																							
1:200 (A1)																							
DESIGN	CHECK																						
R.Z	R.Z																						
DRAWN	DATE																						
J.M	06/19																						
						AUTHORISED (MANAGER ENGINEERING SERVICES)		FILE NO. MANDU															
0	11/19	ISSUED FOR CONSTRUCTION	J.M			PHONE: (08) 9439 0200 ADDRESS: Cnr Gilmore Avenue and Sulphur Road, Kwinana WA 6167		DRAWING NUMBER															
B	07/19	PAVEMENT DESIGN PROFILE & CONSTRUCTION METHODOLOGY AMENDED	J.M			FAX: (08) 9439 0222 EMAIL: admin@kwinana.wa.gov.au		21-007-02															
A	06/19	ISSUED FOR COMMENT	J.M			WEB: http://www.kwinana.wa.gov.au		REVISION															
REV	DATE	DESCRIPTION	DRAWN					0															