


TOP VIEW
N.T.S.

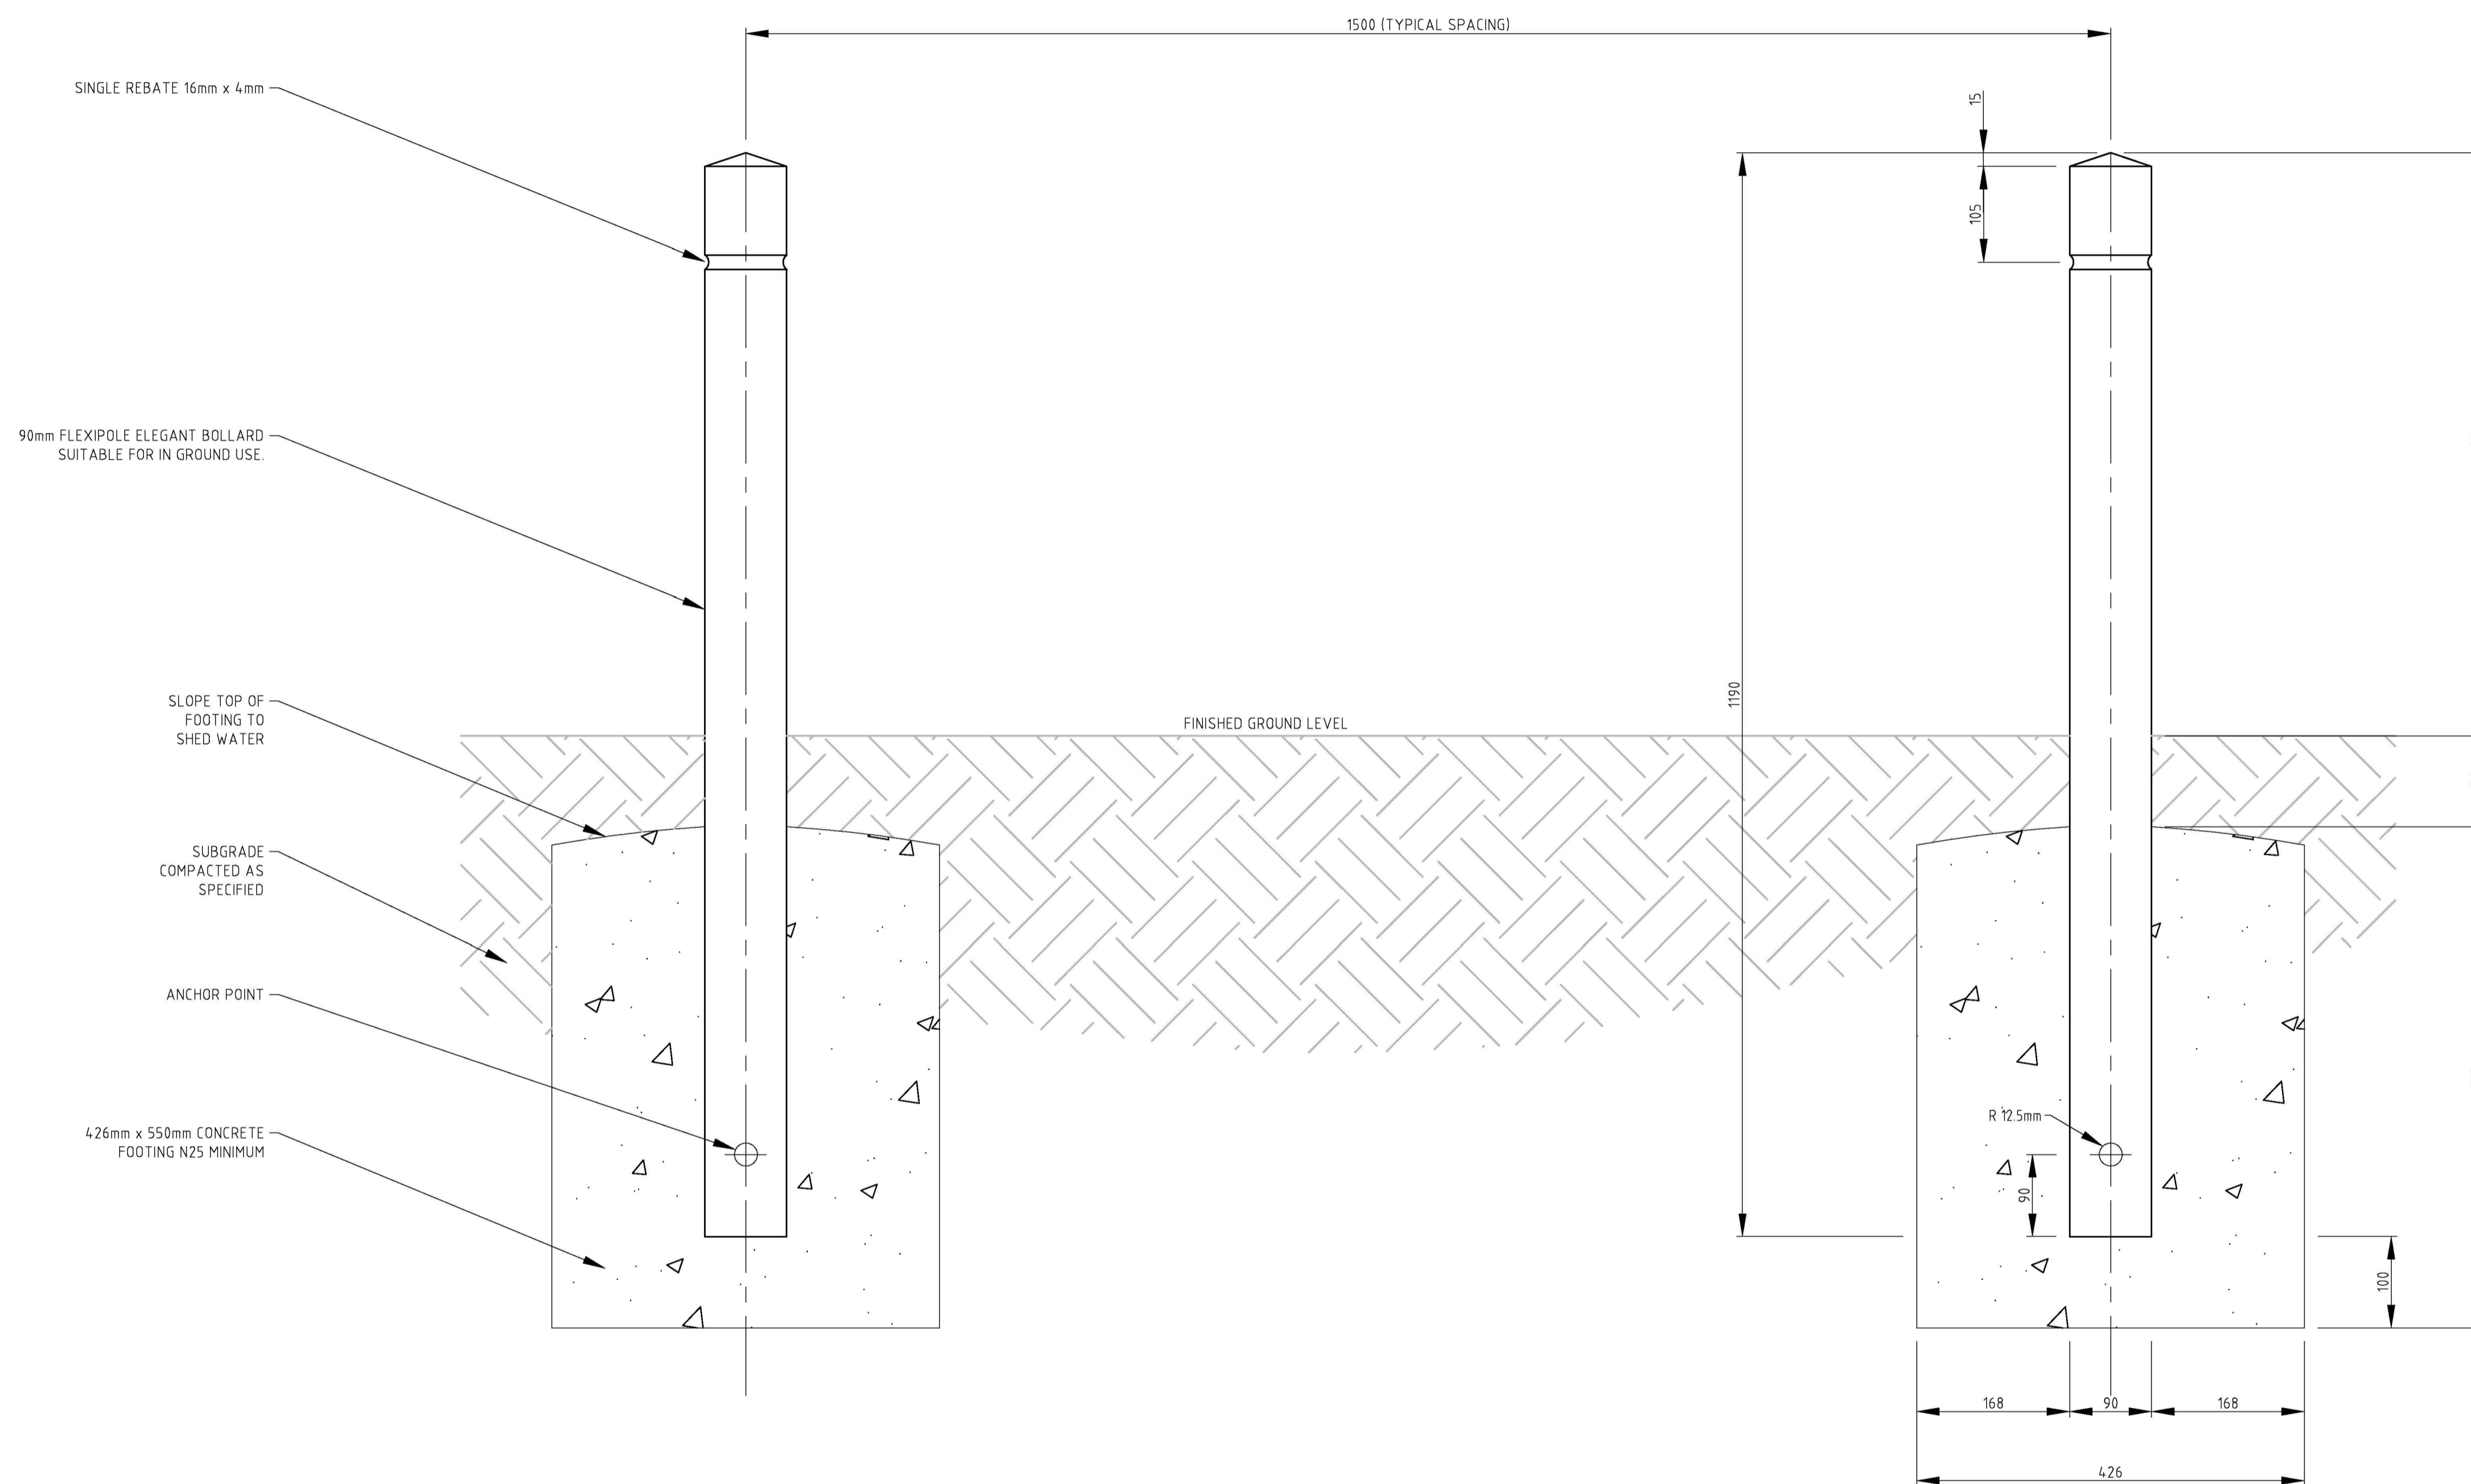

FLEXIPOLE ELEGANT FIXED BOLLARD
N.T.S.

REV	DATE	DESCRIPTION	DRAWN
D	06/19	REVIEW COMPLETED & DRAFTING AMENDMENTS MADE	J.M
C	05/17	TREATED PINE POST BOLLARD REPLACED WITH FLEXIPOLE FIXED BOLLARD	J.M
B	09/12	CITY OF KWINANA LOGO ADDED	J.M
A	04/09	ADOPTED BY TOWN OF KWINANA	V.K

ASSOCIATE CONSULTANT:



PROJECT: **STANDARD DETAILS FLEXIPOLE FIXED BOLLARD**

PHONE: (08) 94 39 0200 ADDRESS: Cnr Gilmore Avenue and Sulphur Road, Kwinana WA 6167
 FAX: (08) 94 39 0222
 EMAIL: admin@kwinana.wa.gov.au
 WEB: http://www.kwinana.wa.gov.au

SCALE: **N.T.S (A1)**

DESIGN: S.S	CHECK: R.N
DRAWN: J.M	DATE: 05/17

(AUTHORISED (MANAGER ENGINEERING SERVICES))
R.NAJAFZADEH

DRAWING TITLE: **STANDARD DETAILS FLEXIPOLE FIXED BOLLARD**

FILE NO: **ENG03**

DRAWING NUMBER: STD-R06	REVISION: D
--------------------------------	--------------------