



LOCALITY PLAN
 1:500 (A3)

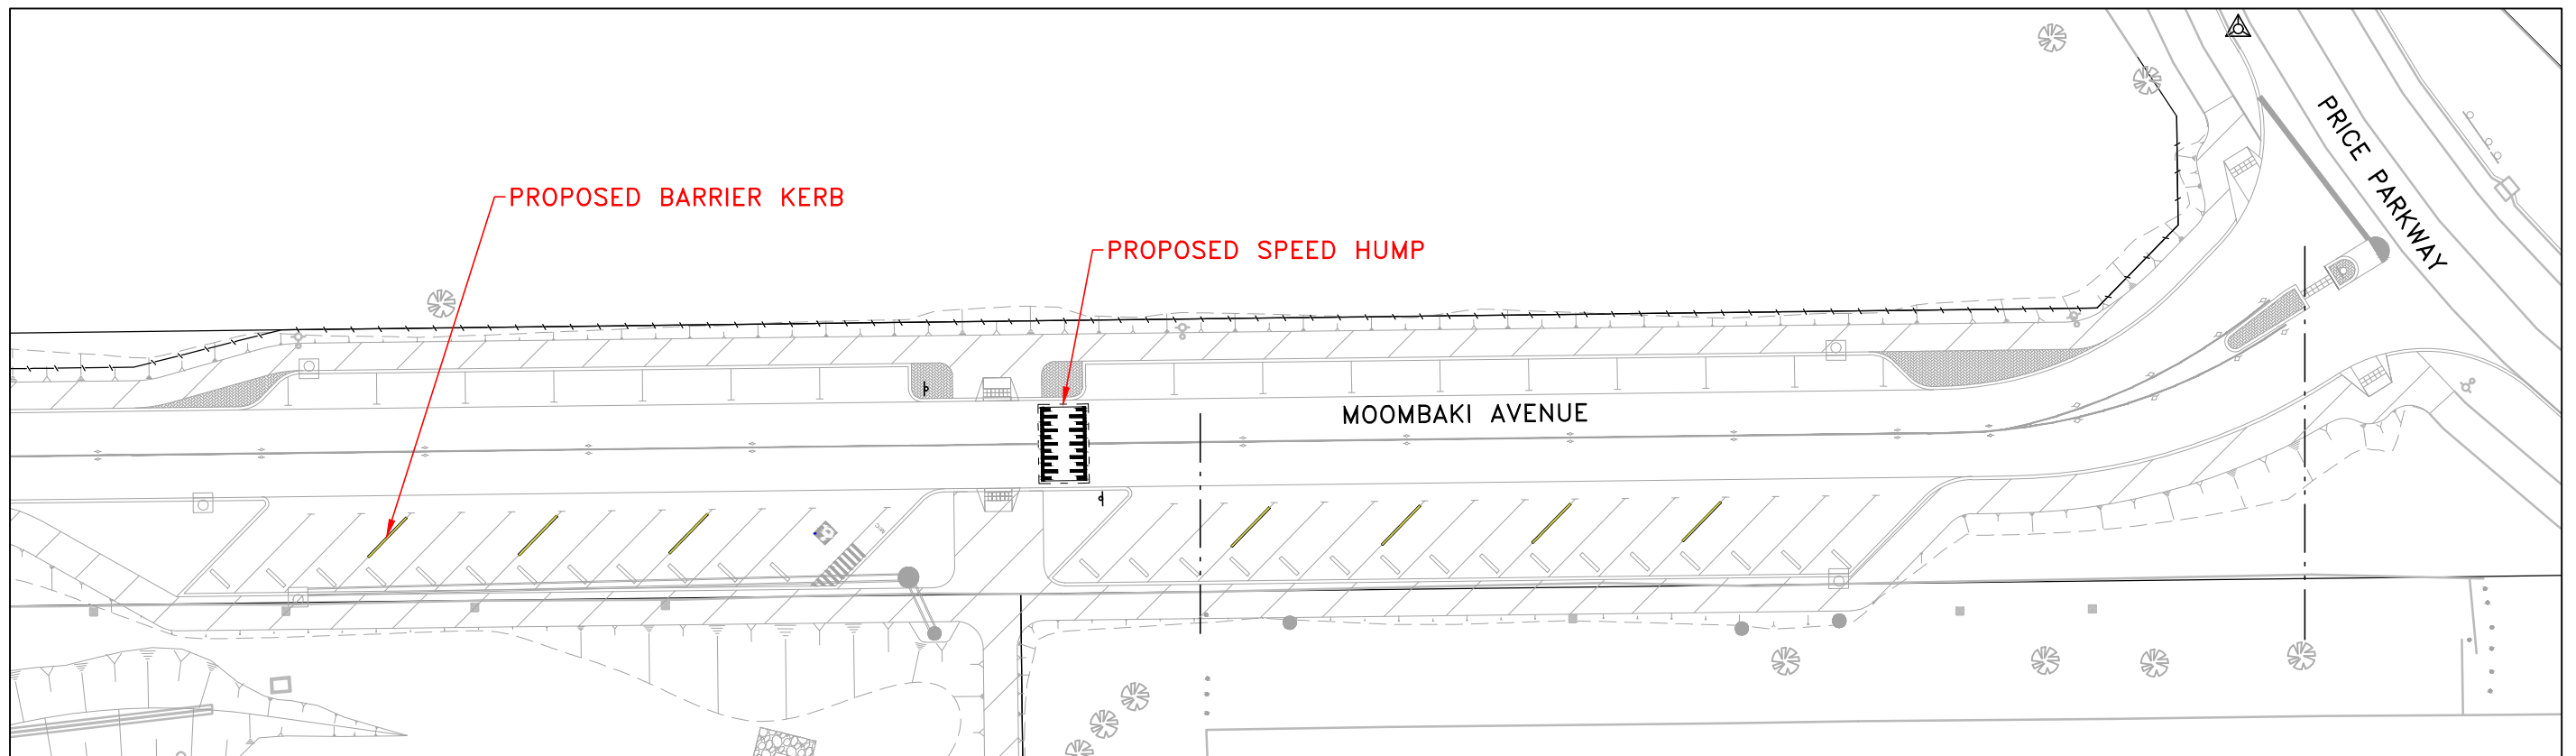

PROPOSED TRAFFIC CALMING
 MOOMBAKI AVENUE – WANSTEAD VISTA TO PRICE PARKWAY, BERTRAM