


TOP VIEW
N.T.S.

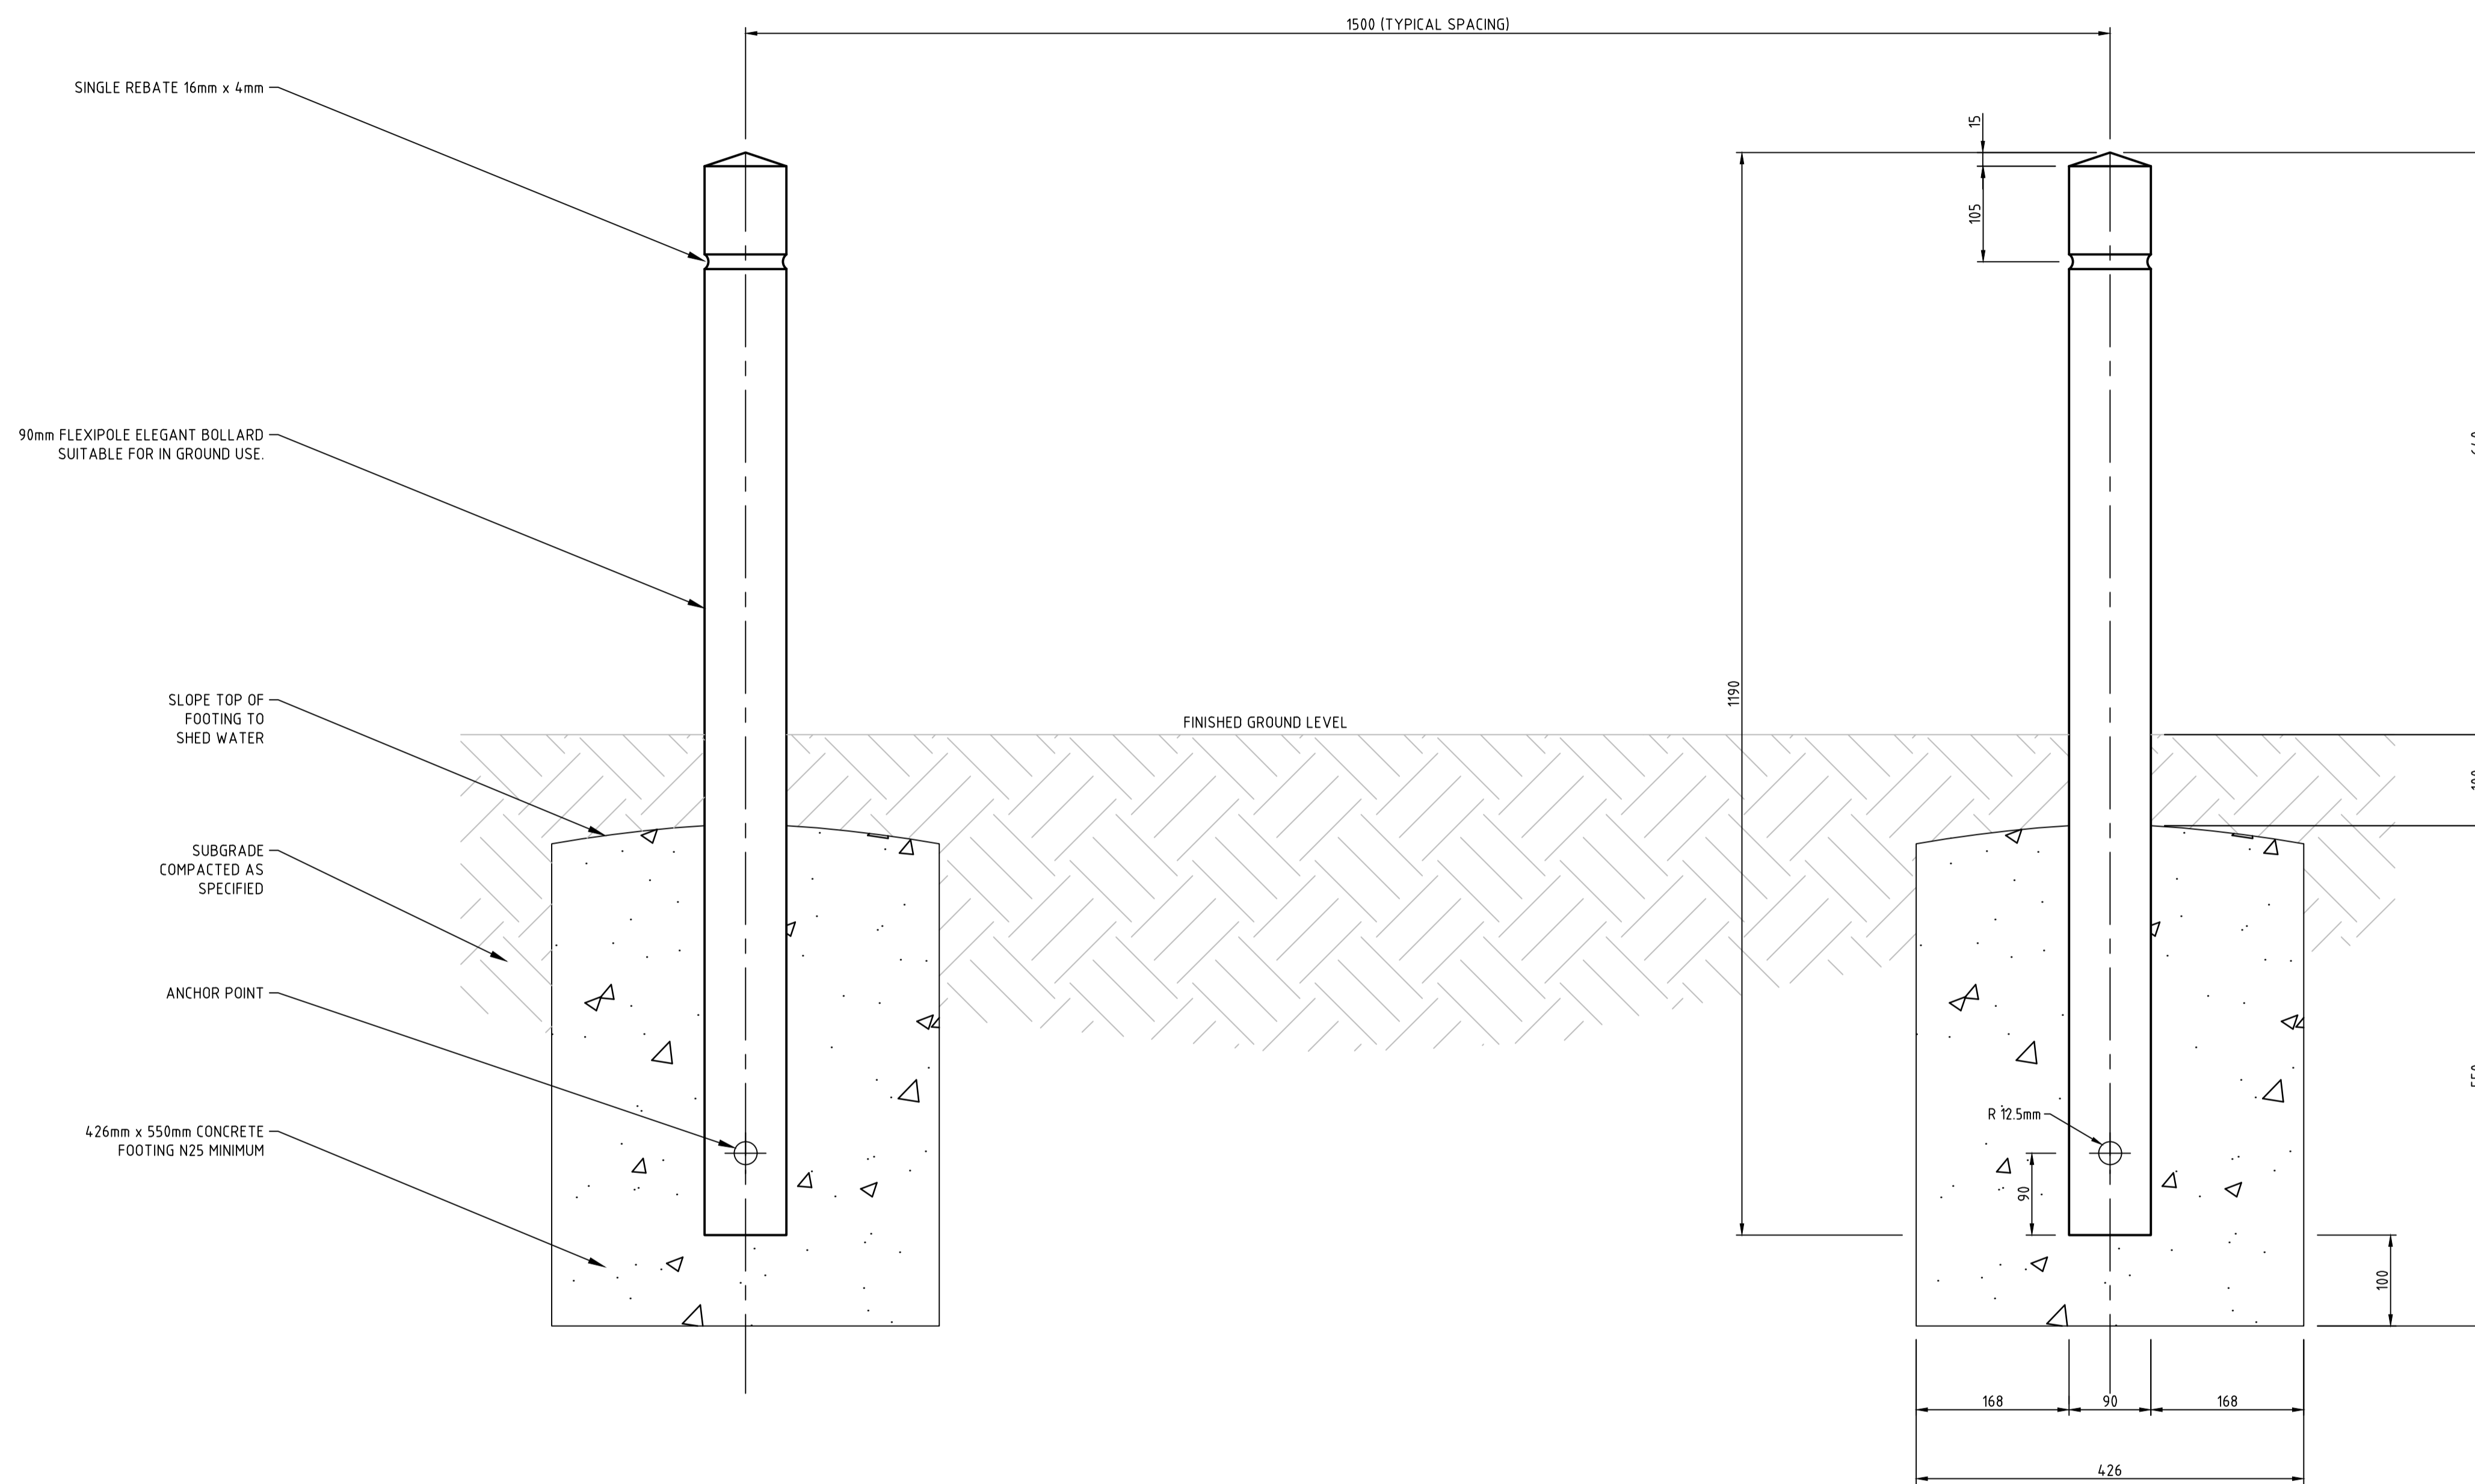

FLEXIPOLE ELEGANT FIXED BOLLARD
N.T.S.

REV	DATE	DESCRIPTION	DRAWN
C	05/17	TREATED PINE POST BOLLARD REPLACED WITH FLEXIPOLE FIXED BOLLARD	J.M
B	09/12	CITY OF KWINANA LOGO ADDED	J.M
A	04/09	ADOPTED BY TOWN OF KWINANA	V.K

ASSOCIATE CONSULTANT:



PROJECT: STANDARD DETAILS
FLEXIPOLE FIXED BOLLARD

PHONE: (08) 94 39 0200 ADDRESS: Cnr Gilmore Avenue and Sulphur Road, Kwinana WA 6167
 FAX: (08) 94 39 0222
 EMAIL: admin@kwinana.wa.gov.au
 WEB: http://www.kwinana.wa.gov.au

SCALE: N.T.S (A1)
 DESIGN: S.S CHECK: R.N
 DRAWN: J.M DATE: 05/17
 (AUTHORISED (MANAGER ENGINEERING SERVICES))
 R.NAJAFZADEH

DRAWING TITLE: STANDARD DETAILS
FLEXIPOLE FIXED BOLLARD

FILE NO: ENG03

DRAWING NUMBER: STD-R06 REVISION: C